


BUILDING

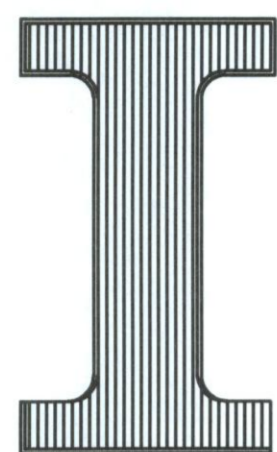


TOTAL BUILDING SF 15,197

Current Occupancy


Location	Use	Occupancy Code
Building I	Type II Construction	
Main Floor	A Machine Shop	F1
	C Machine Shop	F1
	D Machine Shop	F1
Second Floor	A Office/Storage	B/S1

DATE: 1-1-08

REVISIONS

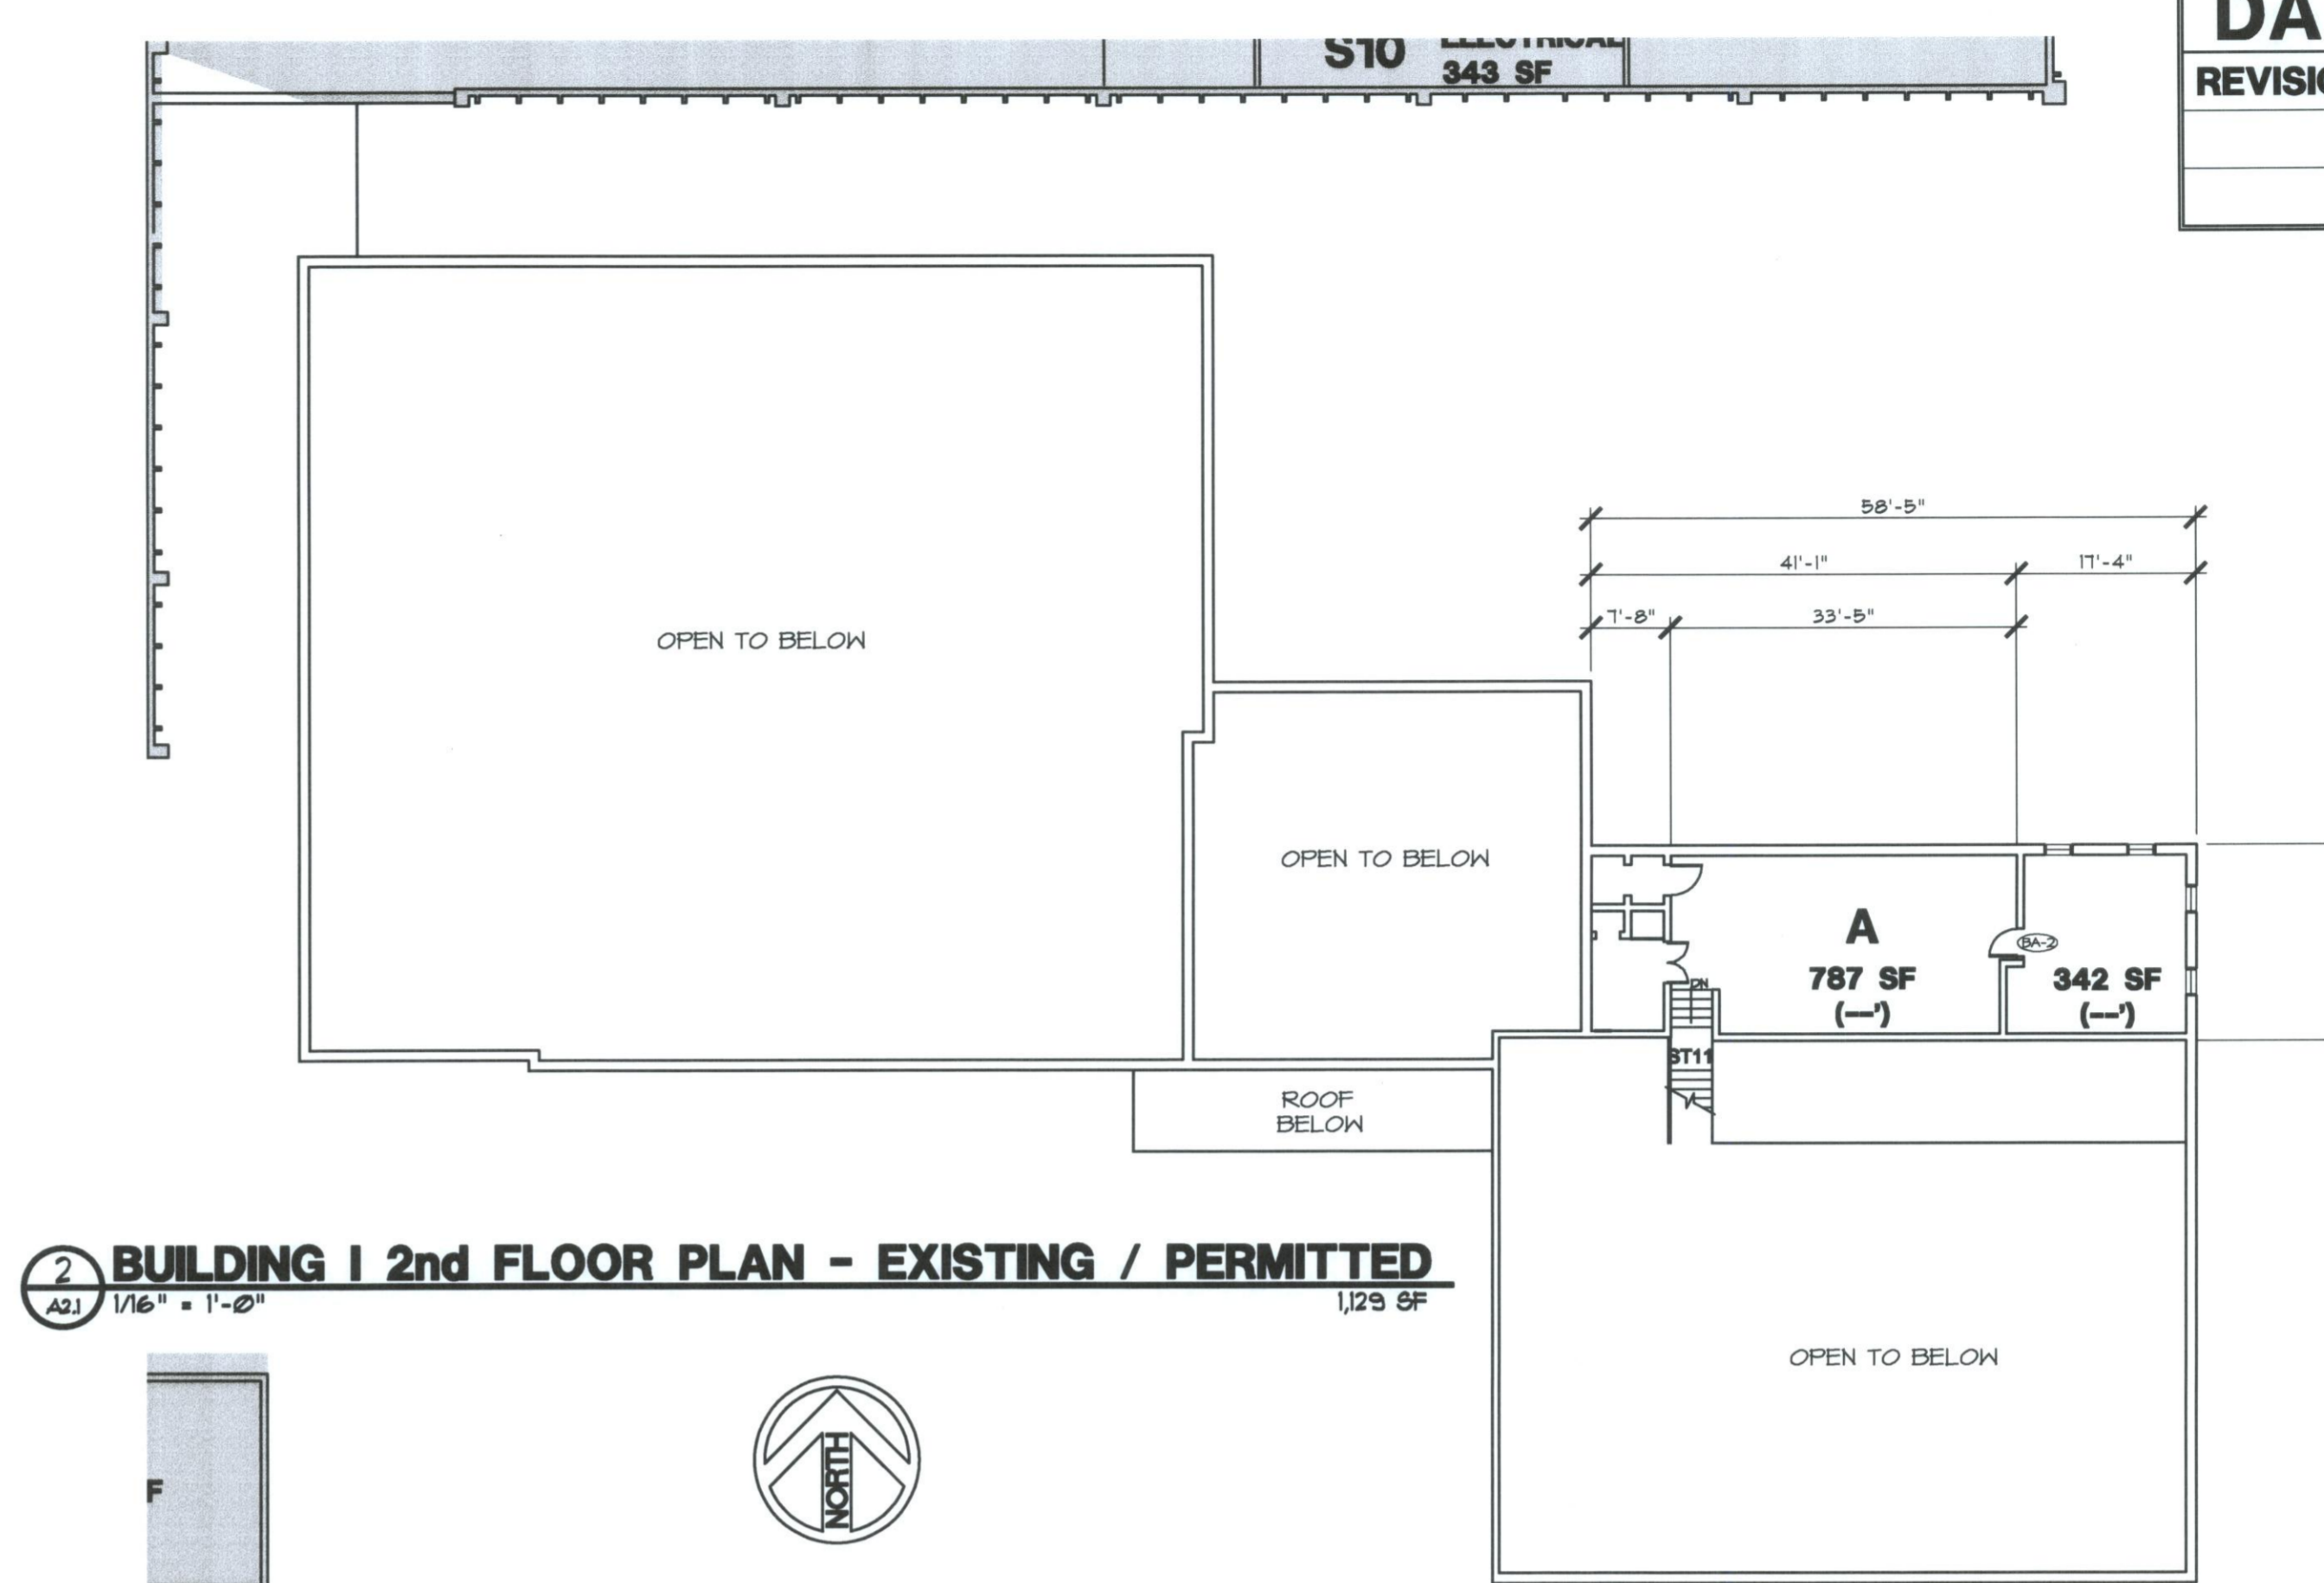

2 BUILDING I 2nd FLOOR PLAN - EXISTING / PERMITTED
A2.1 1/16" = 1'-0" 1,293 SF

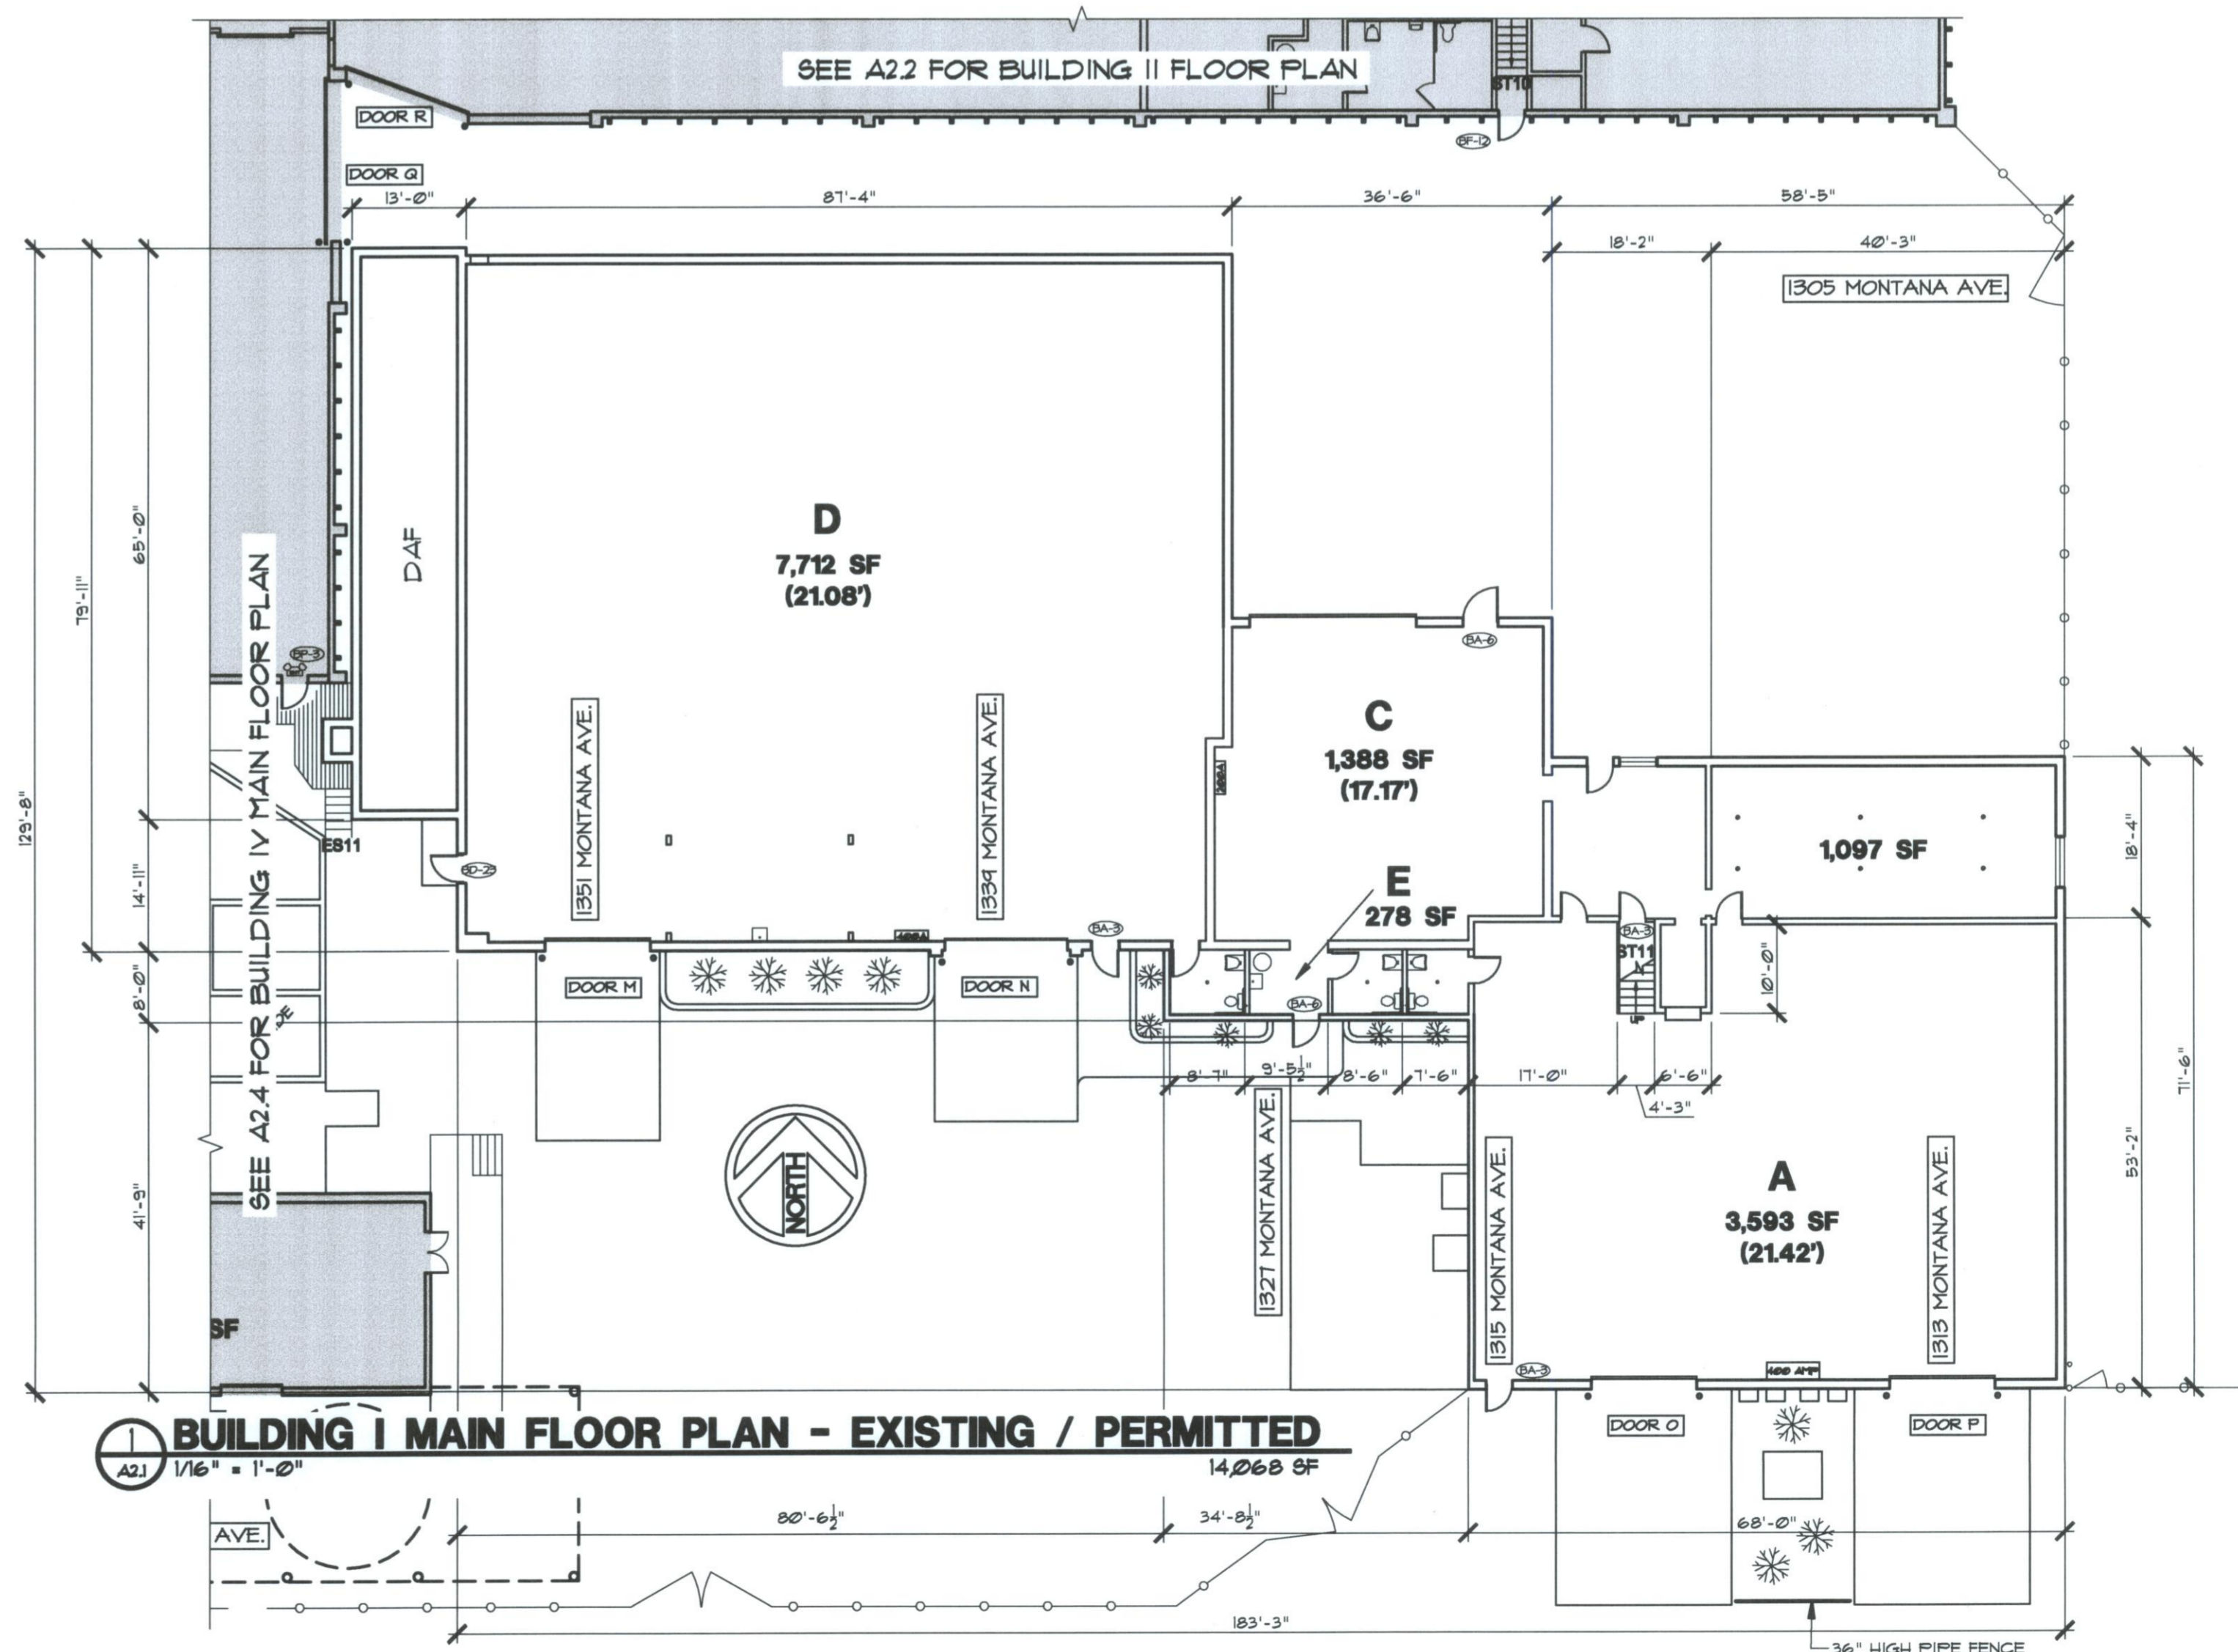

A2.1 BUILDING I MAIN FLOOR PLAN - EXISTING / PERMITTED
1/16" = 1'-0" 14,068 SF

HARRISON G FAGG & ASSOCIATES - ARCHITECTS & ENGINEERS
 JACK CLARK - SHERRIL F. BURKE - MICHAEL J. BURKE - JEFFREY WINKLER • MEMBER OF THE AMERICAN INSTITUTE OF ARCHITECTS
 DRAWING TITLE: BUILDING #1 FLOOR PLANS EXISTING / PERMITTED
 JOB TITLE: KAIROS COMPLEX MASTER PLAN
 CHECKED BY: MJB DATE: 1-1-08
 800 GRANITE TOWER, BILLINGS, MONTANA 59101 - PH (406) 248-7811 - FAX (406) 259-9278 - Email HGFA@hgfa.net



SHEET
A2.1
OF
10

U:\glservers\firm\billings\kairos\Complex\10-26-07 Master Plan\FLOOR PLANS 11-7-07.dwg, A2.1 #1, 1/23/2008 1:45:38 PM