





BUILDING

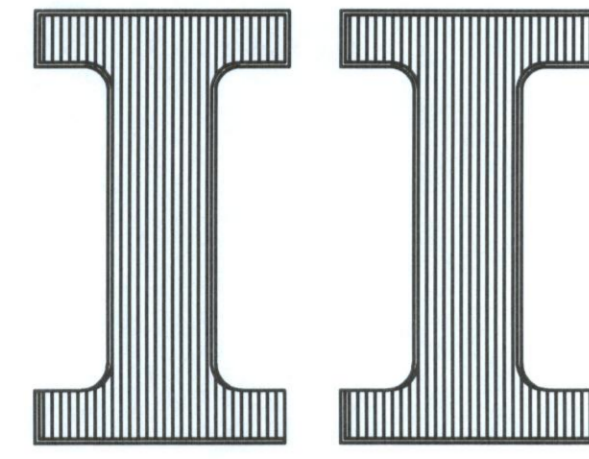

TOTAL BUILDING SF 63,235

Current Occupancy

Location	Use	Occupancy Code
Building II	Type II Construction	
Main Floor L	Vacant	
	G Vacant	
	H Vacant	
	F Vacant	
Story Above Ground	B "Fabrication, Automotive, & Vehicle Shops"	F1

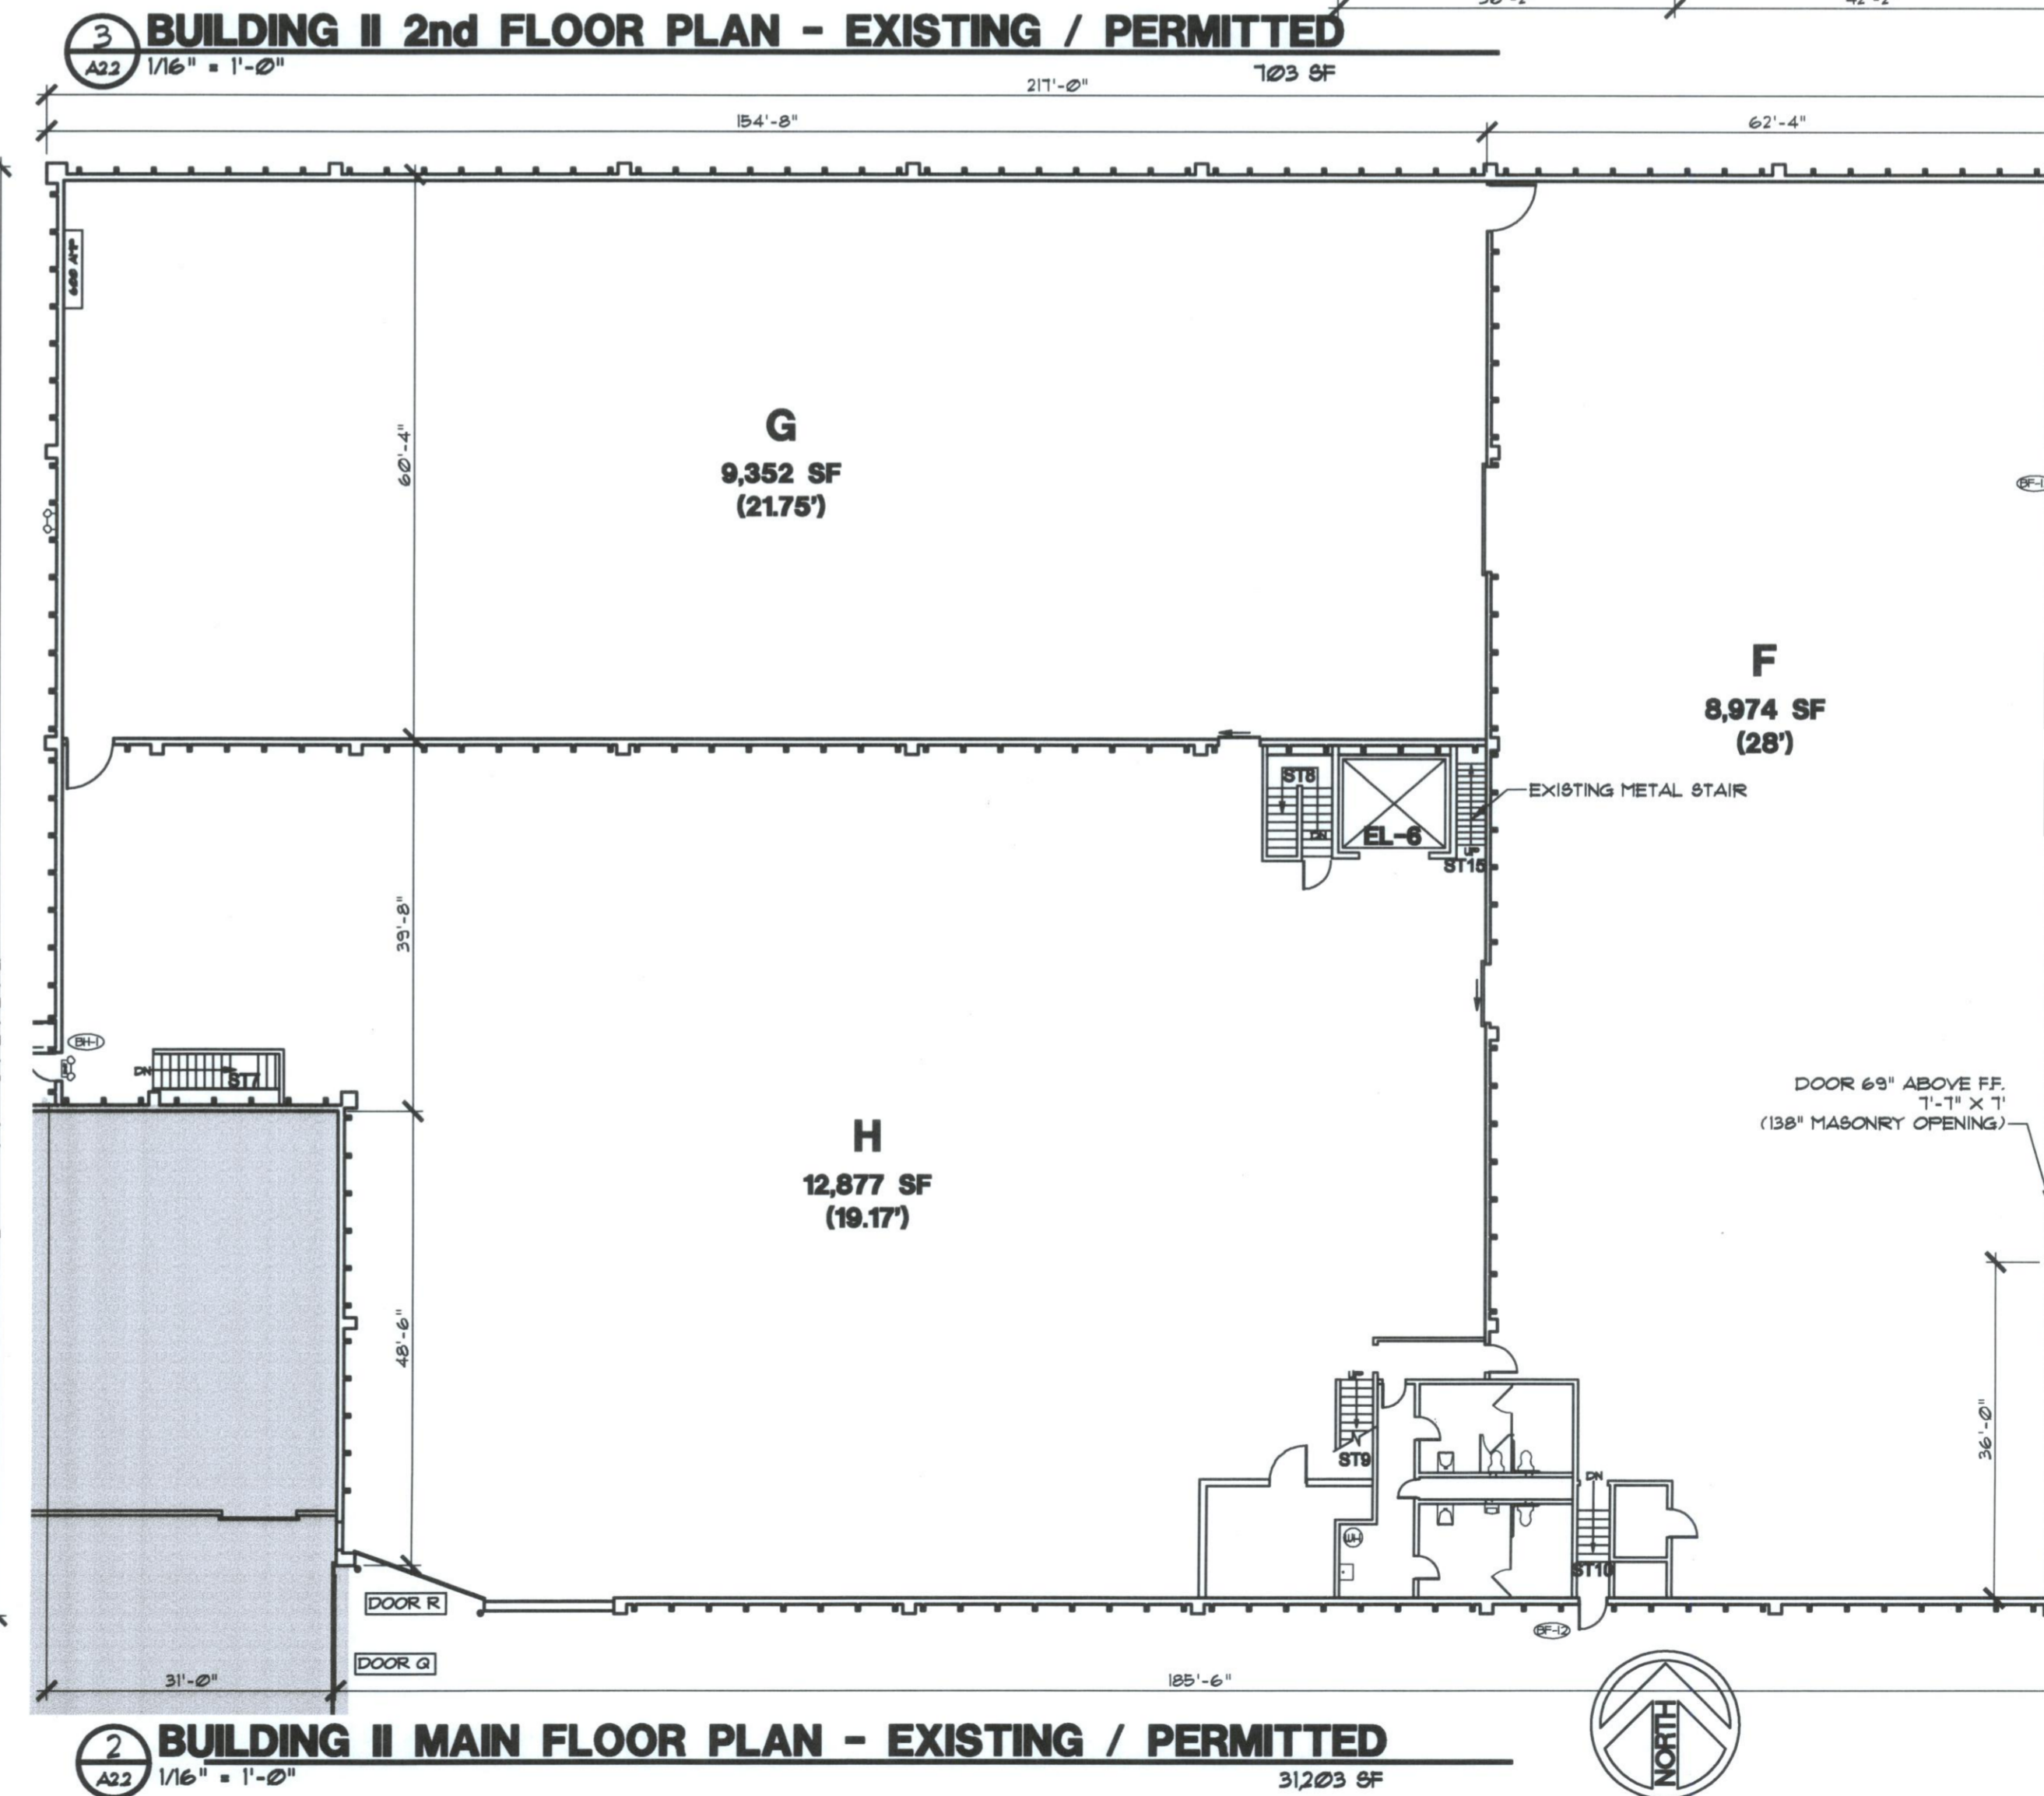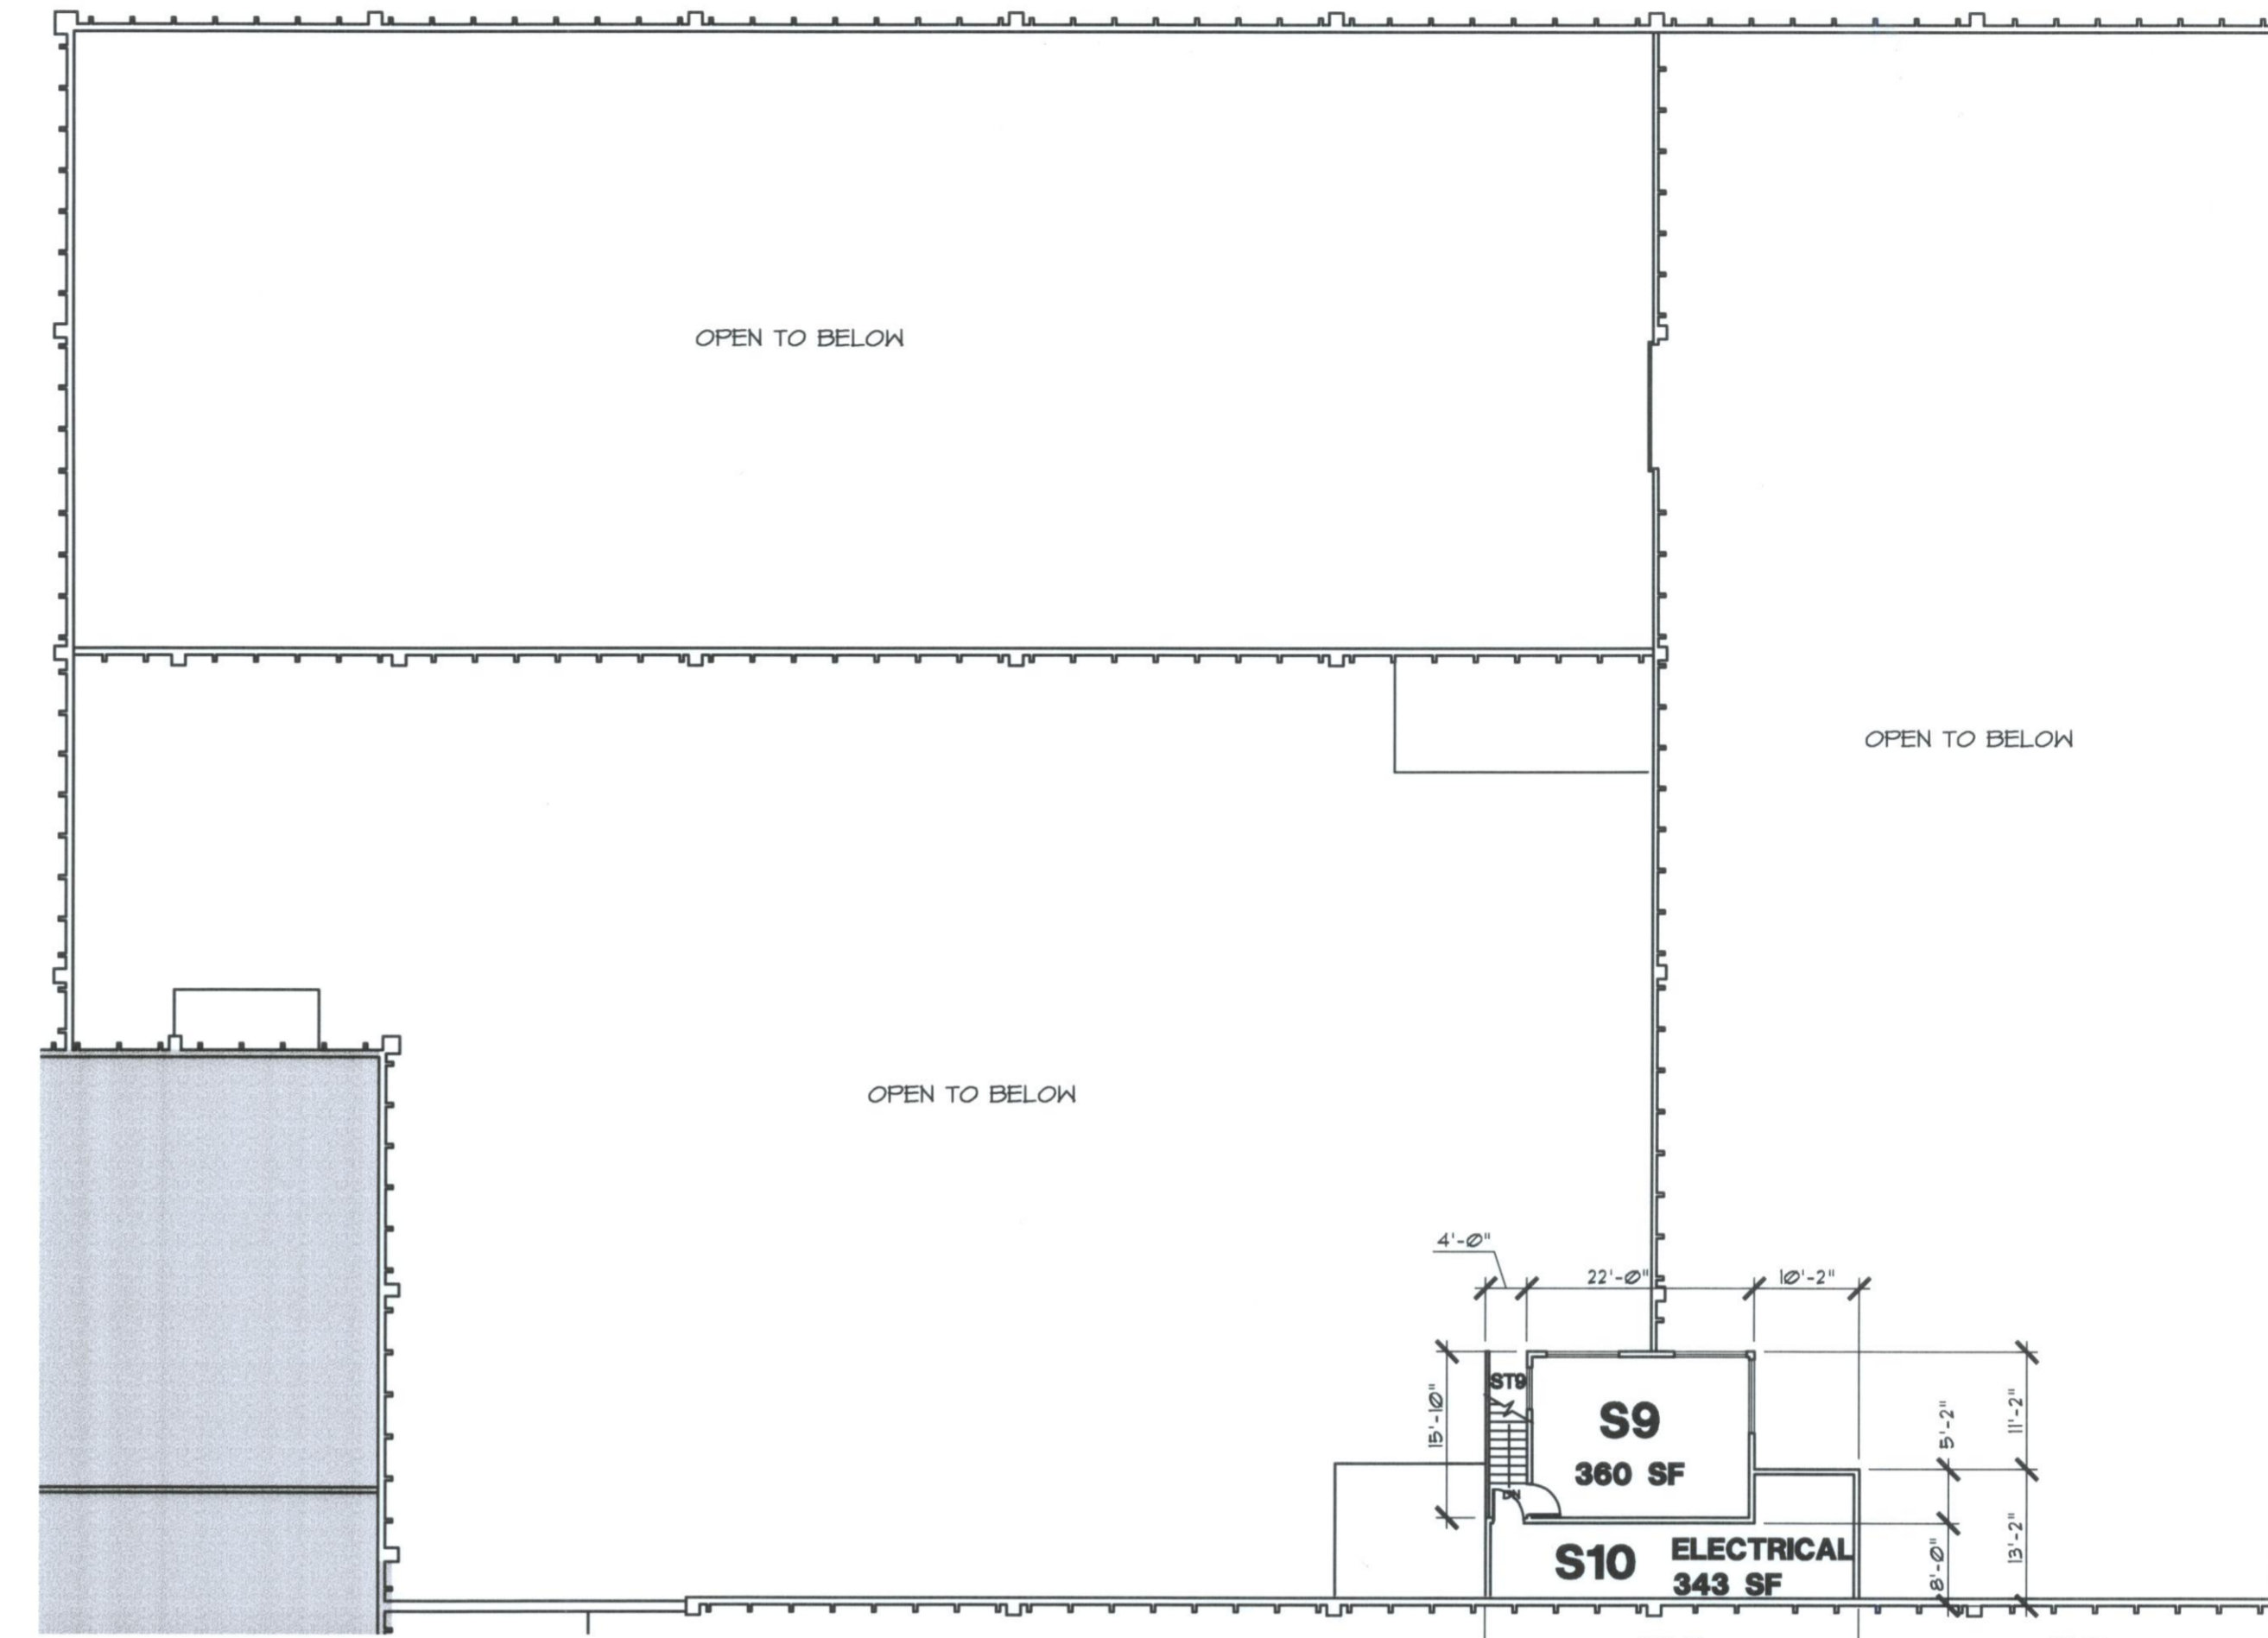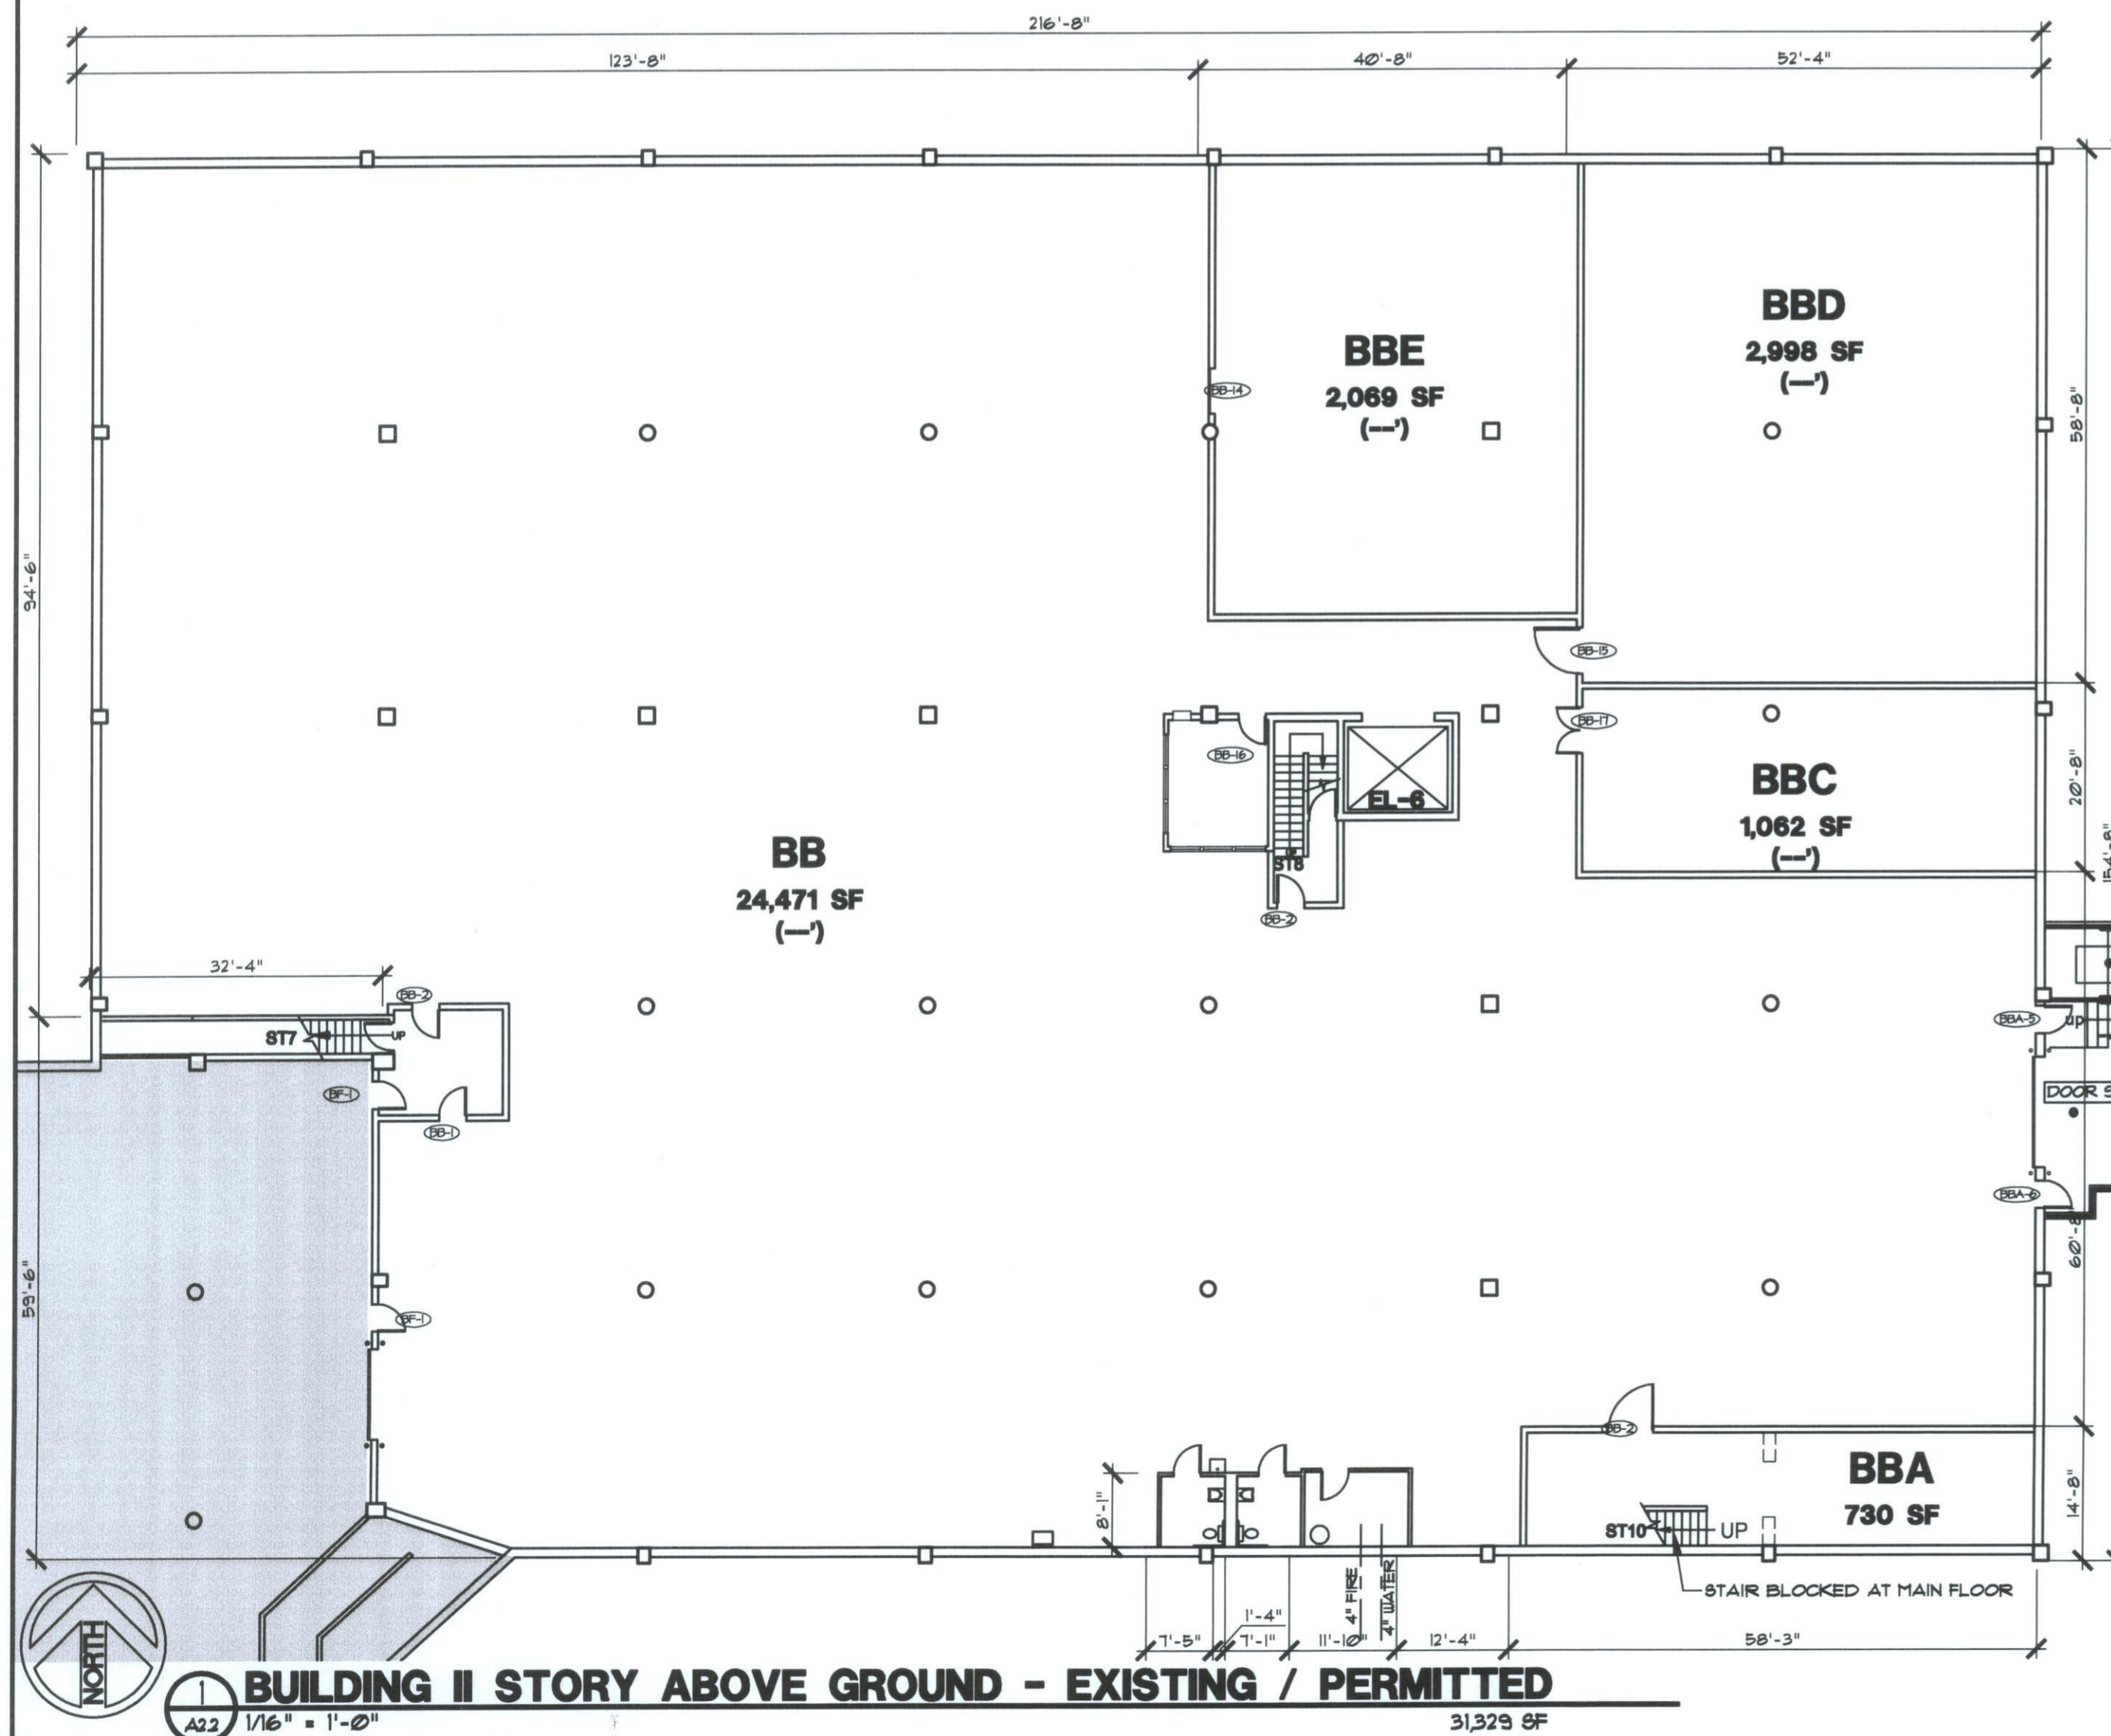

DATE: 1-1-08

REVISIONS

HARRISON G FAGG & ASSOCIATES - ARCHITECTS & ENGINEERS
 JACK CLARK - SHERRIL F. BURKE - MICHAEL J. BURKE - JEFFREY WINKLER - MEMBER OF THE AMERICAN INSTITUTE OF ARCHITECTS
 DRAWING TITLE: BUILDING #2 FLOOR PLANS EXISTING / PERMITTED
 JOB TITLE: KAIROS COMPLEX MASTER PLAN
 CHECKED BY: MJB
 DATE: 1-1-08
 800 GRANITE TOWER, BILLINGS, MONTANA 59101 - PH (406) 248-7811 - FAX (406) 259-9278 - Email HGFA@hgfa.net



SHEET
A2.2
 of
 10

W:\gserver\kfm\folders\MT-Billings\Kairos Complex\10-26-07 Master Plan\FLOOR PLANS 11-7-07.dwg, A2.2 #2, 1/23/2008 1:46:08 PM