




BUILDING

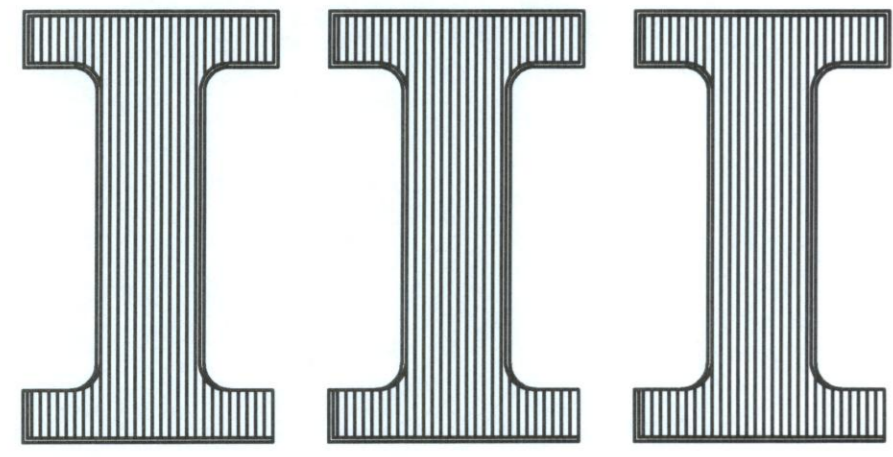

TOTAL BUILDING SF 15,564

Current Occupancy

Location	Use	Occupancy Code
Building III Type II Construction	B Vacant	

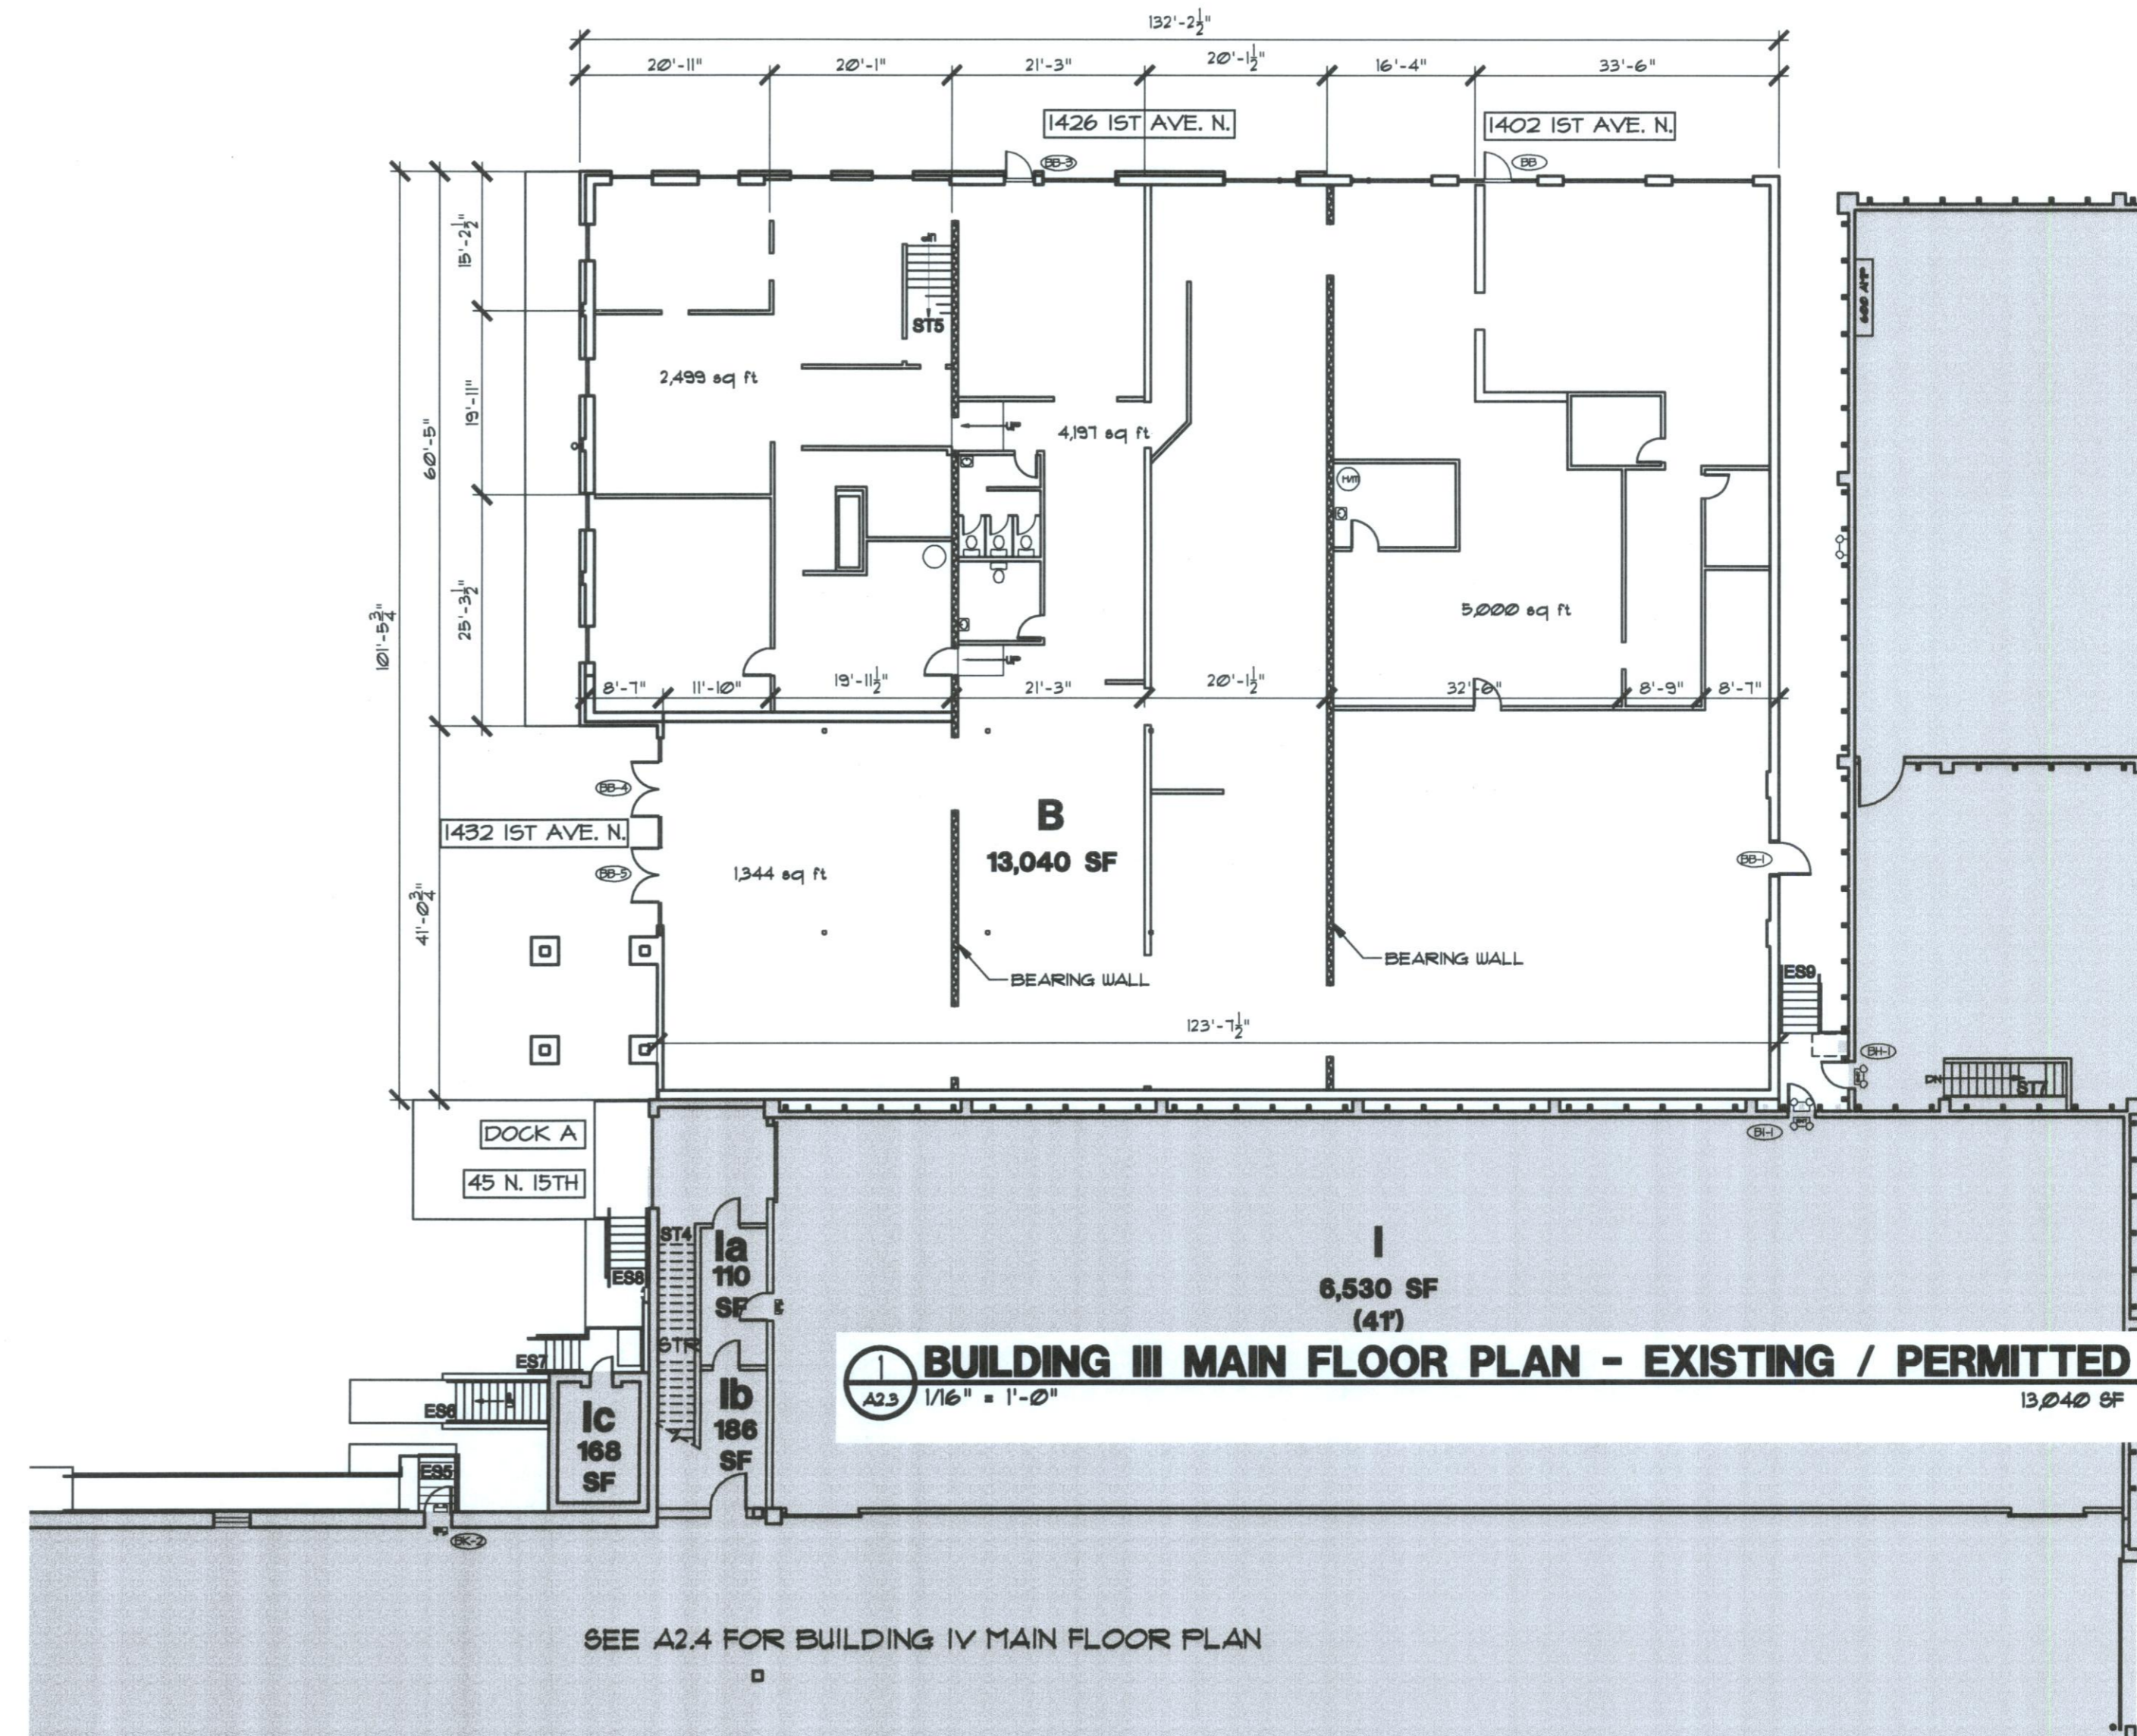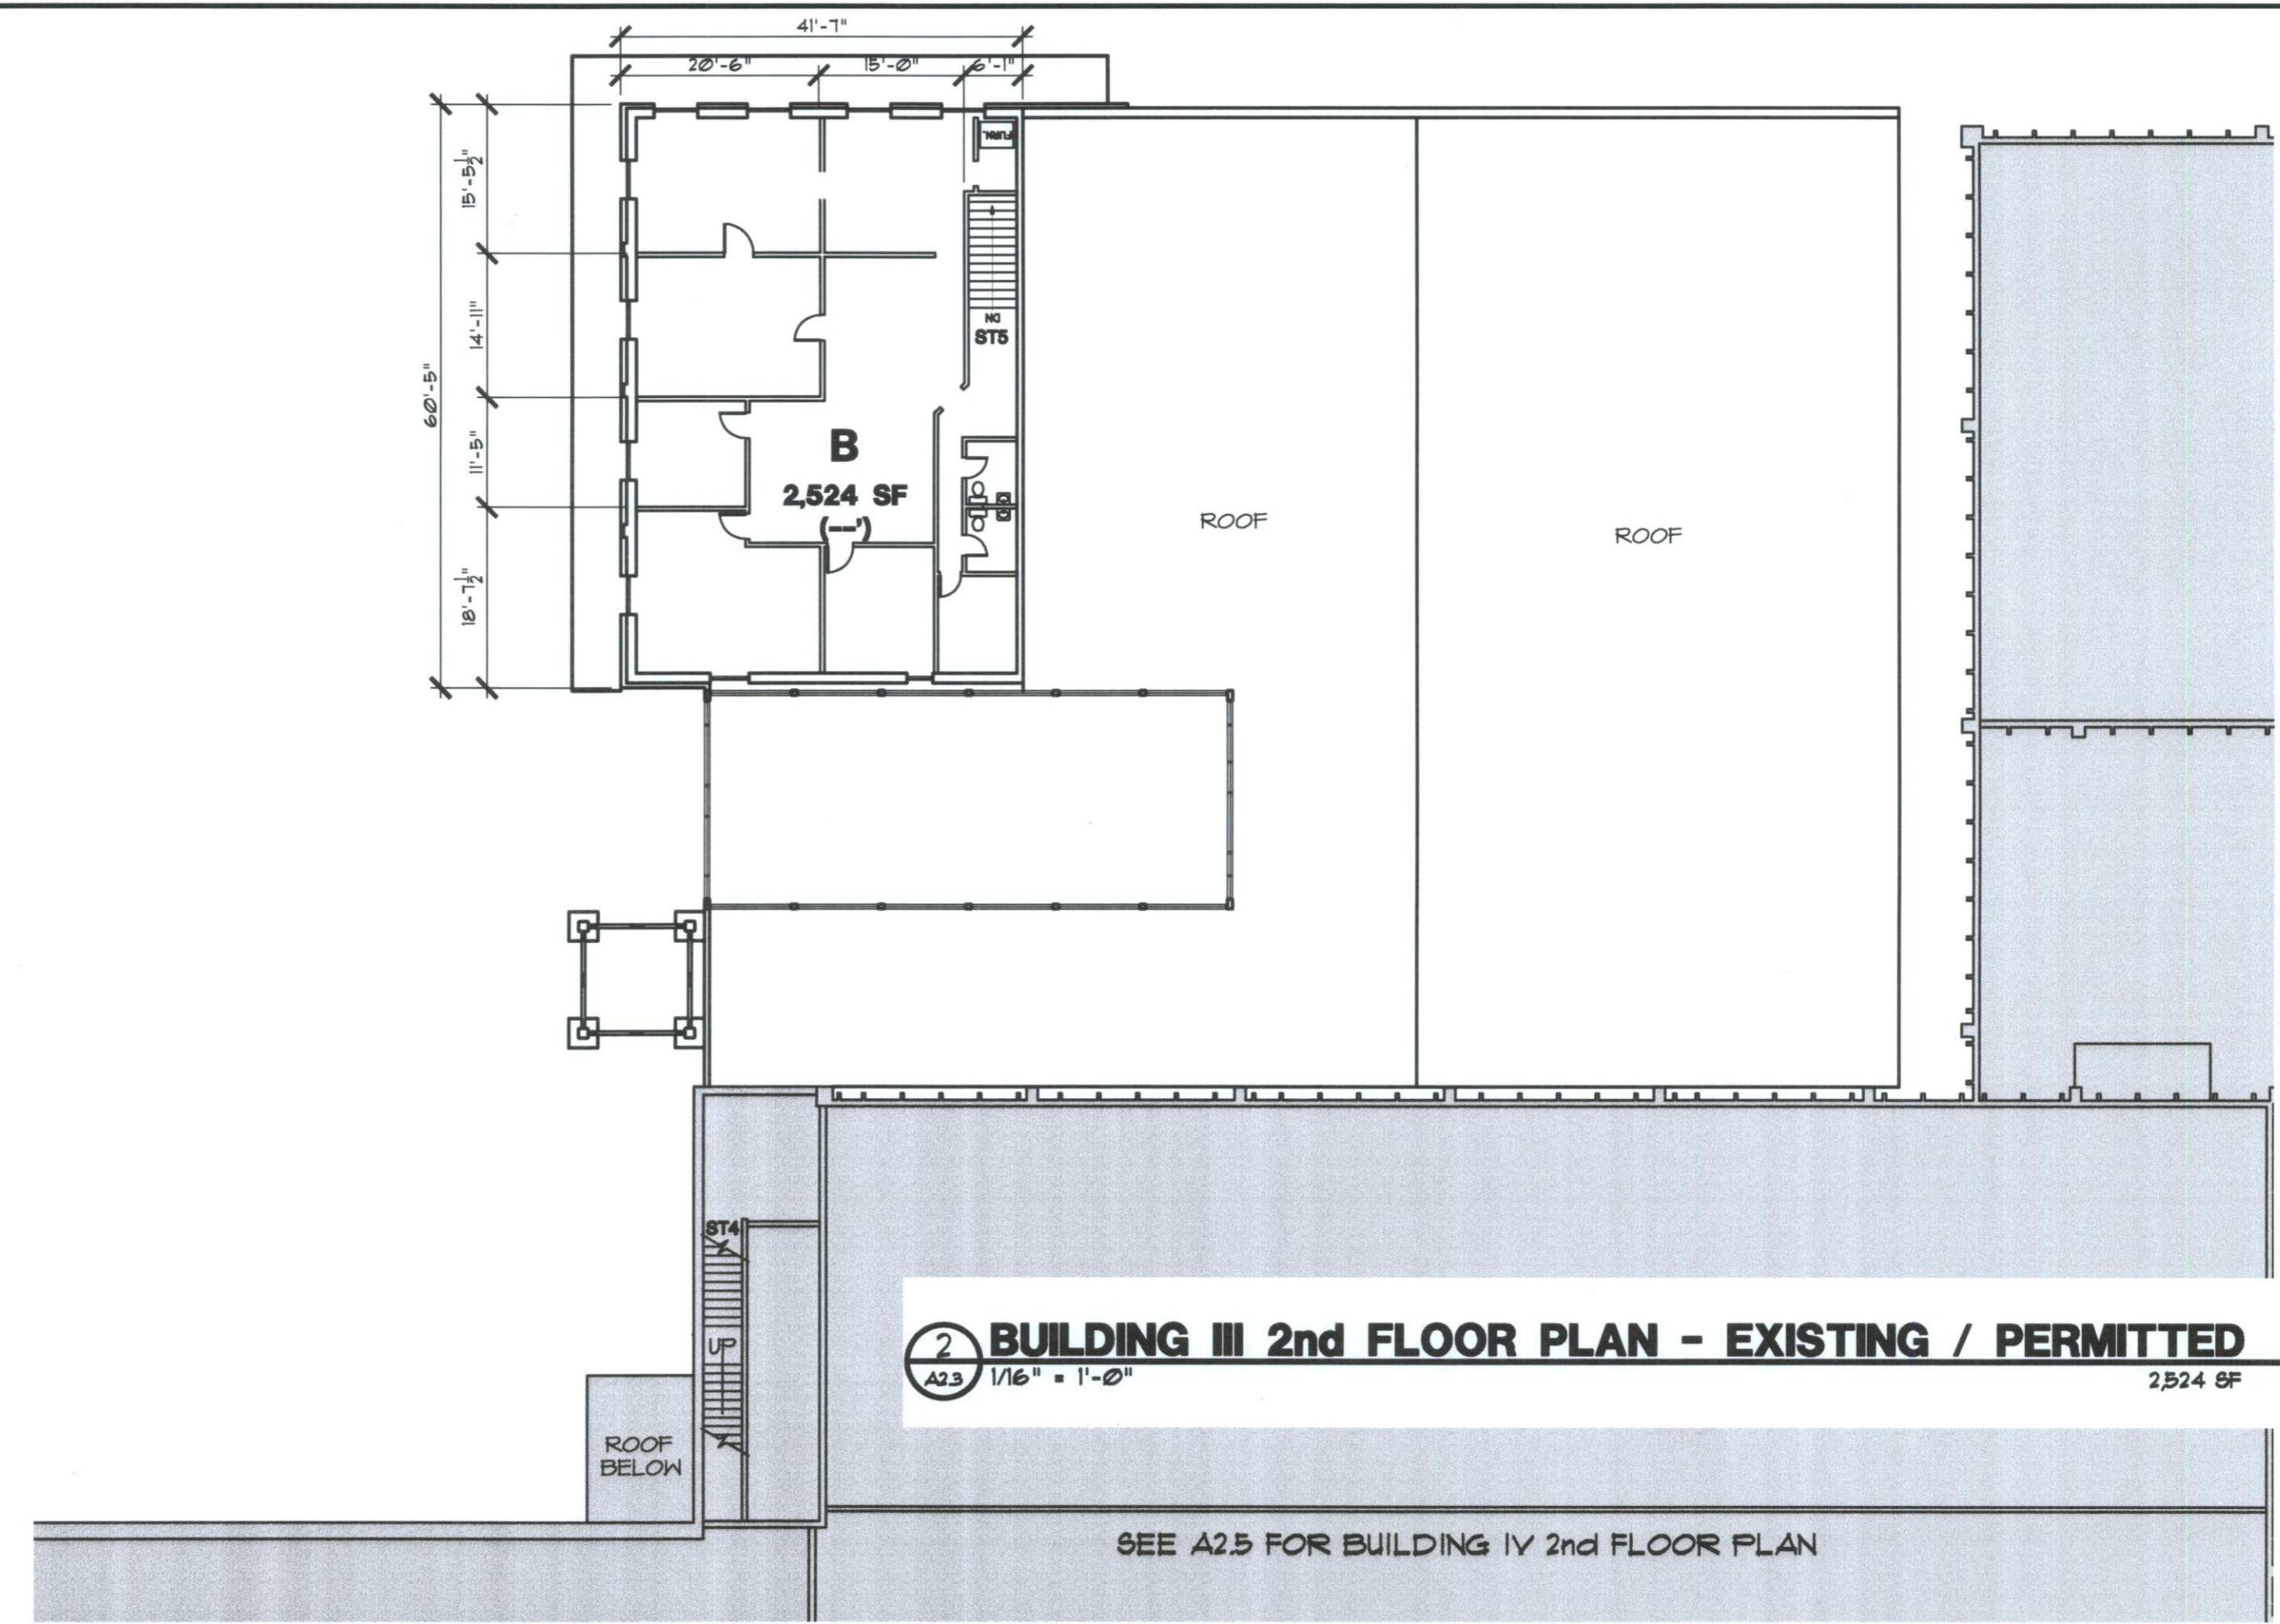

DATE: 1-1-08
 REVISIONS

HARRISON G FAGG & ASSOCIATES - ARCHITECTS & ENGINEERS
 JACK CLARK - SHERRIL F. BURKE - MICHAEL J. BURKE - JEFFREY WINKLER - MEMBER OF THE AMERICAN INSTITUTE OF ARCHITECTS
 DRAWN BY KAK JOB NO. 2609
 CHECKED BY MJB DATE 1-1-08
 JOB TITLE BUILDING #3 FLOOR PLANS EXISTING / PERMITTED
 KAIROS COMPLEX MASTER PLAN
 800 GRANITE TOWER, BILLINGS, MONTANA 59101 - PH (406) 248-7811 - FAX (406) 259-9278 - Email HGFA@hgfa.net

SHEET
A2.3
 of
 10