


DATE: 1-1-08

REVISIONS


# BUILDING

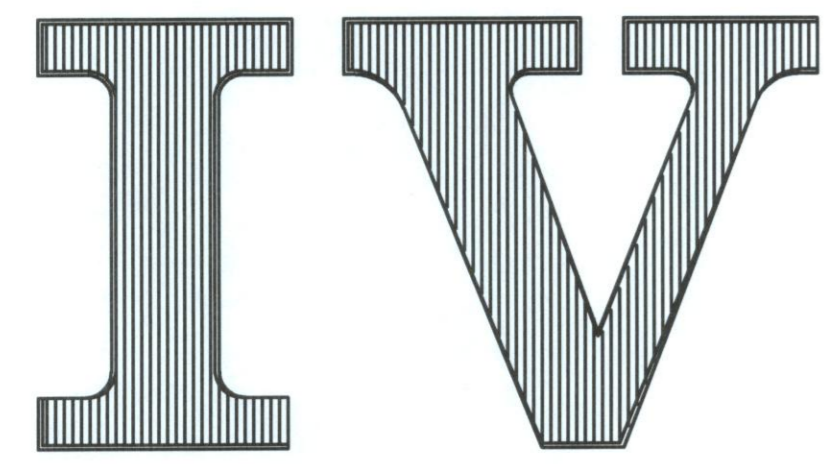

TOTAL BUILDING 153,902 SF

## Current Occupancy

Location	Use	Occupancy Code
<b>Building IV Type II Construction</b>		
<b>Main Floor</b>	I Warehousing	S1
	J Warehousing-Public	M/S1
	K Warehousing-Public	M/S1
	M Warehousing	S1
	O Storage	S1
	Q Storage	S1
	T Publishing & Printing (Not a Print Shop)	F1
	U Warehousing	F1
	W Warehousing	S1
	X Metal Millwork & Door Assembly Shop	F1
	Y Storage	S1
<b>Story Above Ground</b>	BB Storage	S1
<b>Second Floor</b>	Vacant	
<b>Third Floor</b>	Vacant	

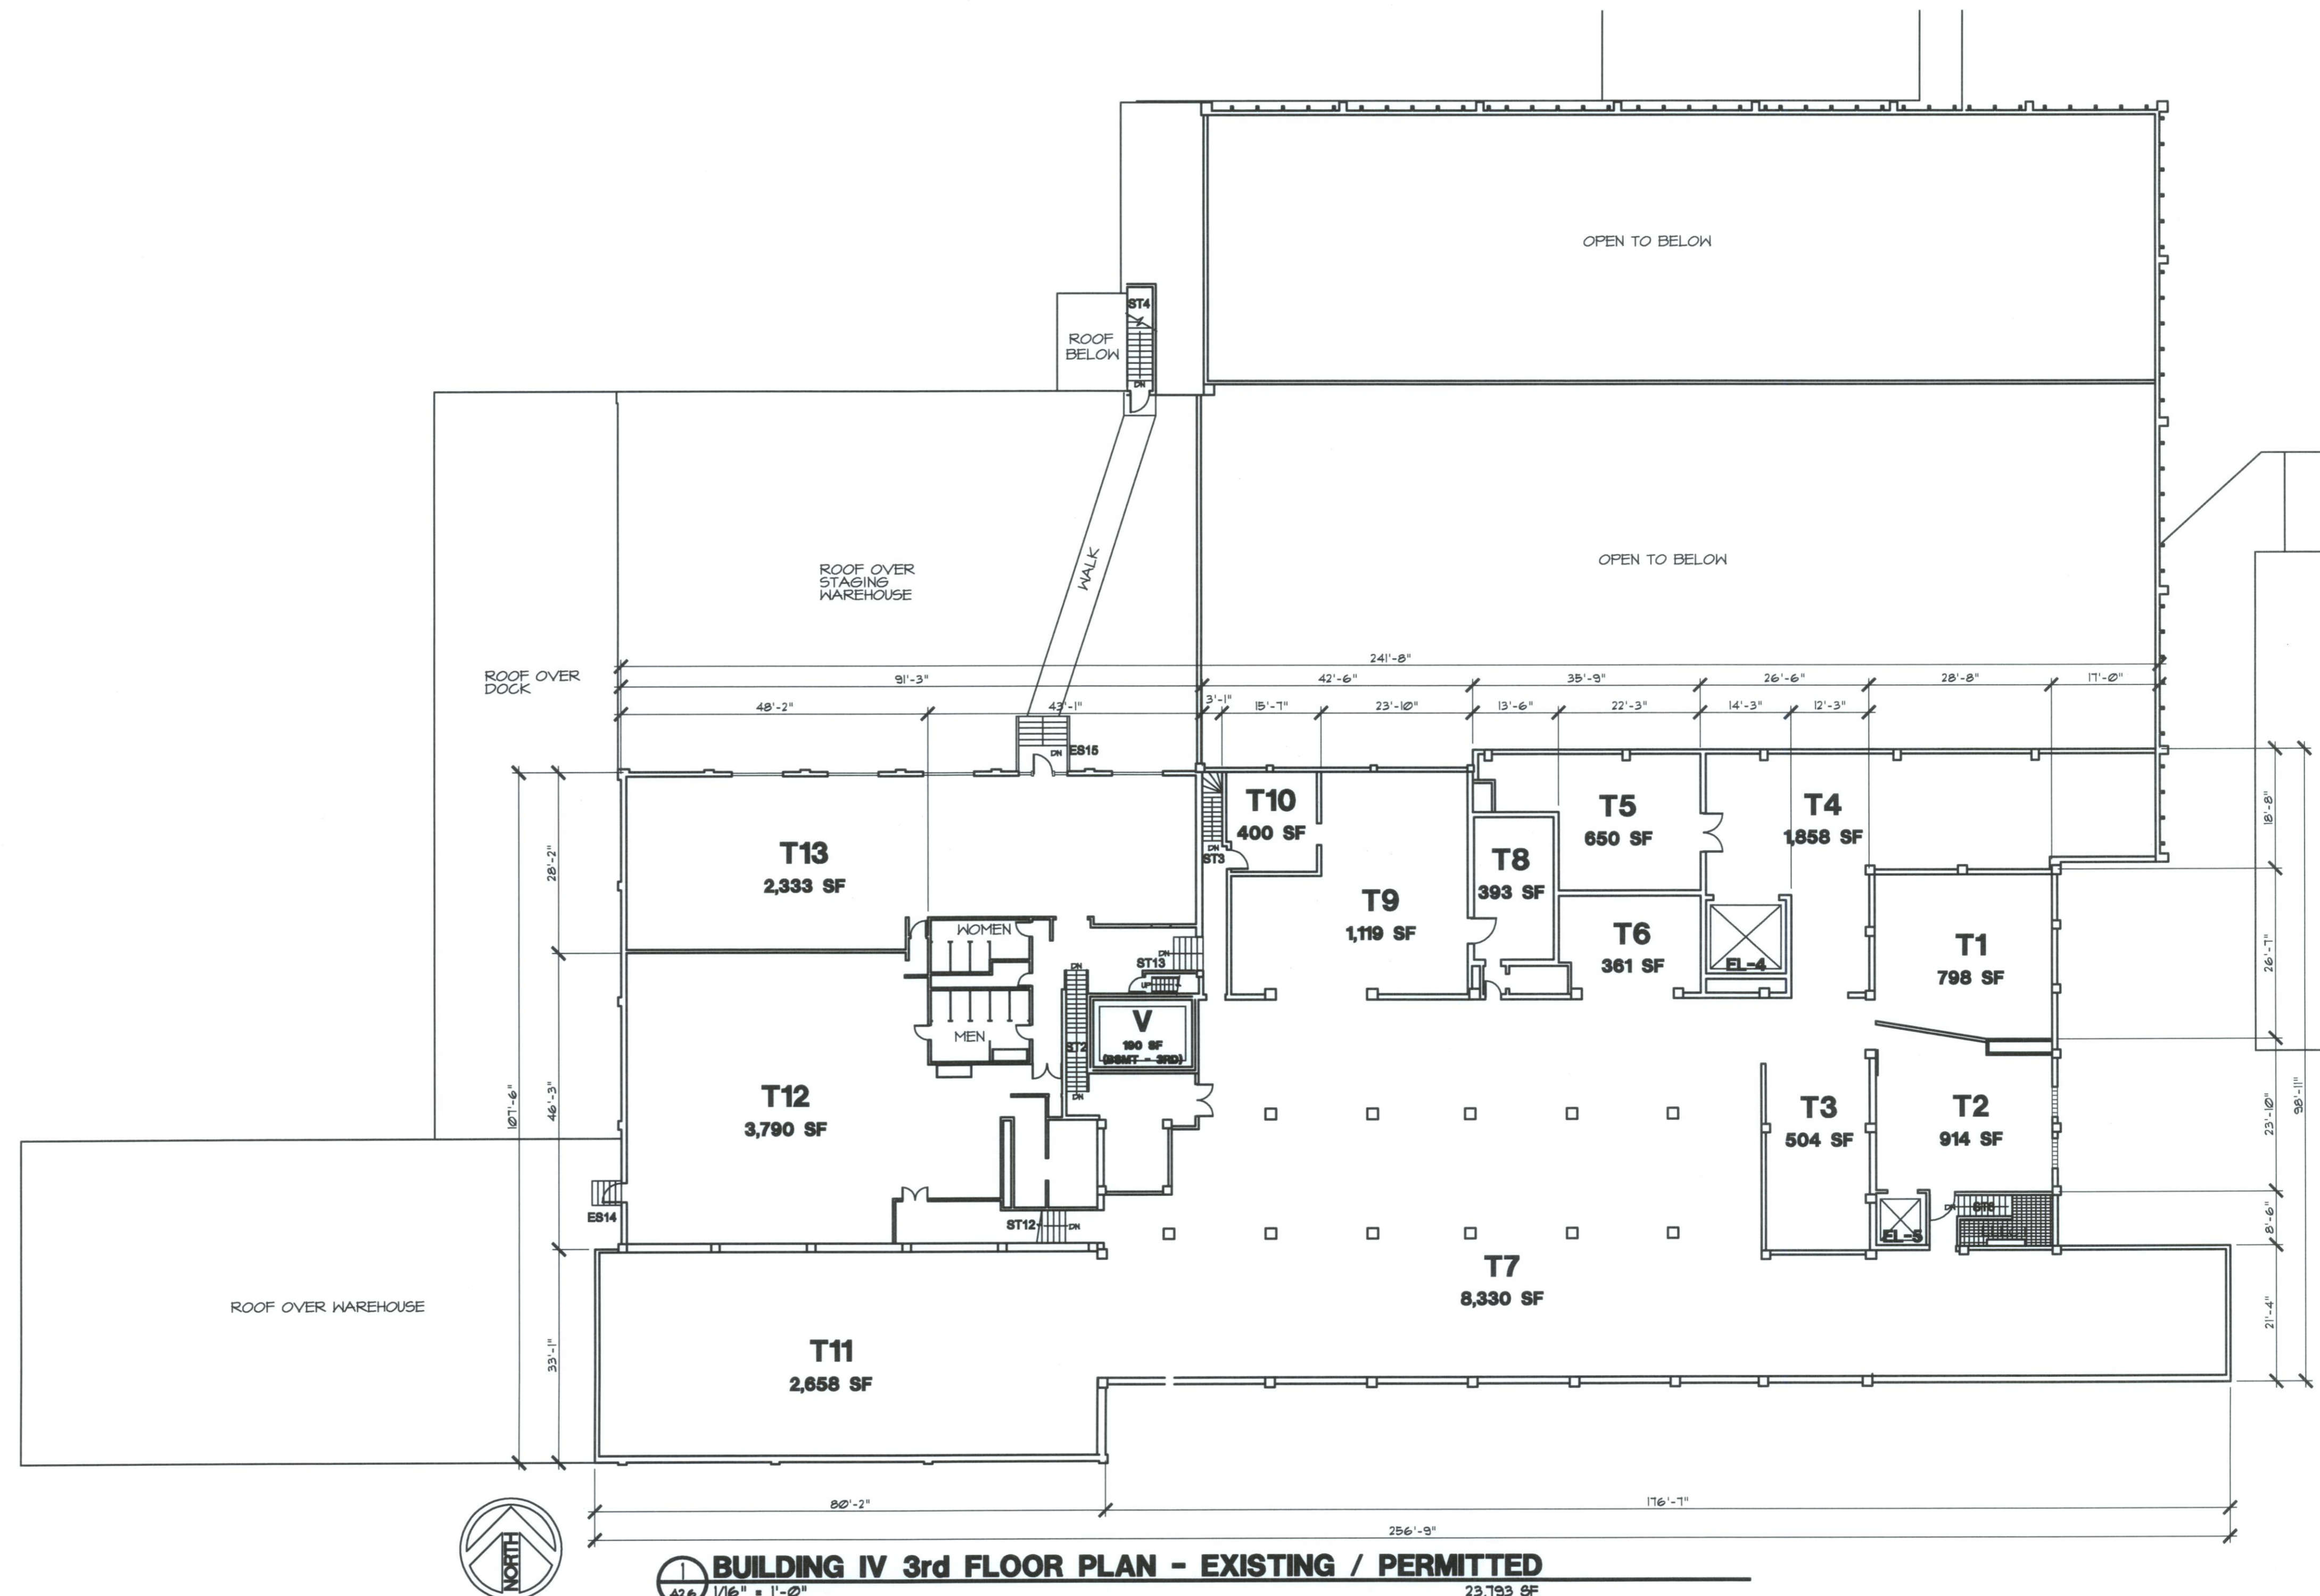

**BUILDING IV 3rd FLOOR PLAN - EXISTING / PERMITTED**  
1/16" = 1'-0"  
23,793 SF

**HARRISON G FAGG & ASSOCIATES - ARCHITECTS & ENGINEERS**  
 JACK CLARK - SHERRIL F. BURKE - MICHAEL J. BURKE - JEFFREY WINKLER - MEMBER OF THE AMERICAN INSTITUTE OF ARCHITECTS  
 DRAWN BY KAK JOB NO. 2609  
 CHECKED BY MJB DATE 1-1-08  
**JOB TITLE**  
**KAIROS COMPLEX**  
**BLDG #4 3rd FLOOR PLAN**  
**EXISTING / PERMITTED**  
**MASTER PLAN**  
 800 GRANITE TOWER, BILLINGS, MONTANA 59101 - PH (406) 248-7811 - FAX (406) 259-9278 - Email HGFA@hgfa.net



SHEET  
**A2.6**  
OF  
10

W:\p\server\firm\harrington\mt-3\billings\kairos\Complex\10-26-07 Master Plan\FLOOR PLANS 11-7-07.dwg, A2.6 of 3RD, 1/23/2008 1:46:48 PM