



# BUILDING

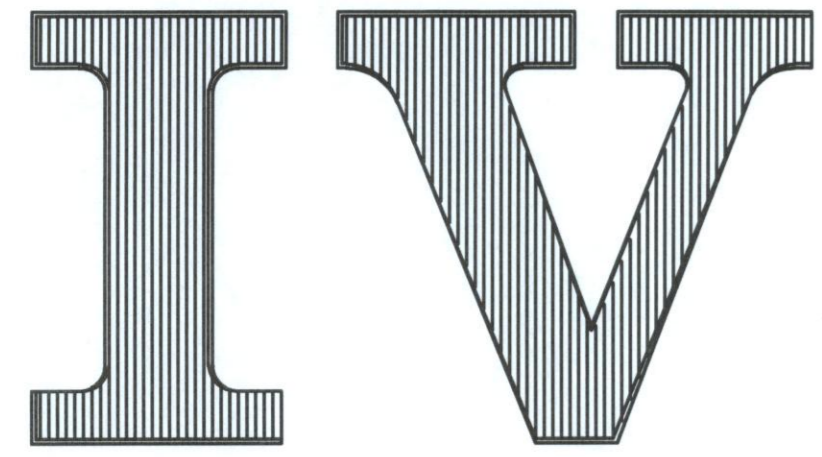

TOTAL BUILDING 153,902 SF

## Current Occupancy

Location	Use	Occupancy Code
<b>Building IV Type II Construction</b>		
Main Floor	I Warehousing	S1
	J Warehousing-Public	M/S1
	K Warehousing-Public	M/S1
	M Warehousing	S1
	O Storage	S1
	Q Storage	S1
	T Publishing & Printing (Not a Print Shop)	F1
	U Warehousing	F1
	W Warehousing	S1
	X Metal Millwork & Door Assembly Shop	F1
	Y Storage	S1
Story Above Ground	BB Storage	S1
Second Floor	Vacant	
Third Floor	Vacant	

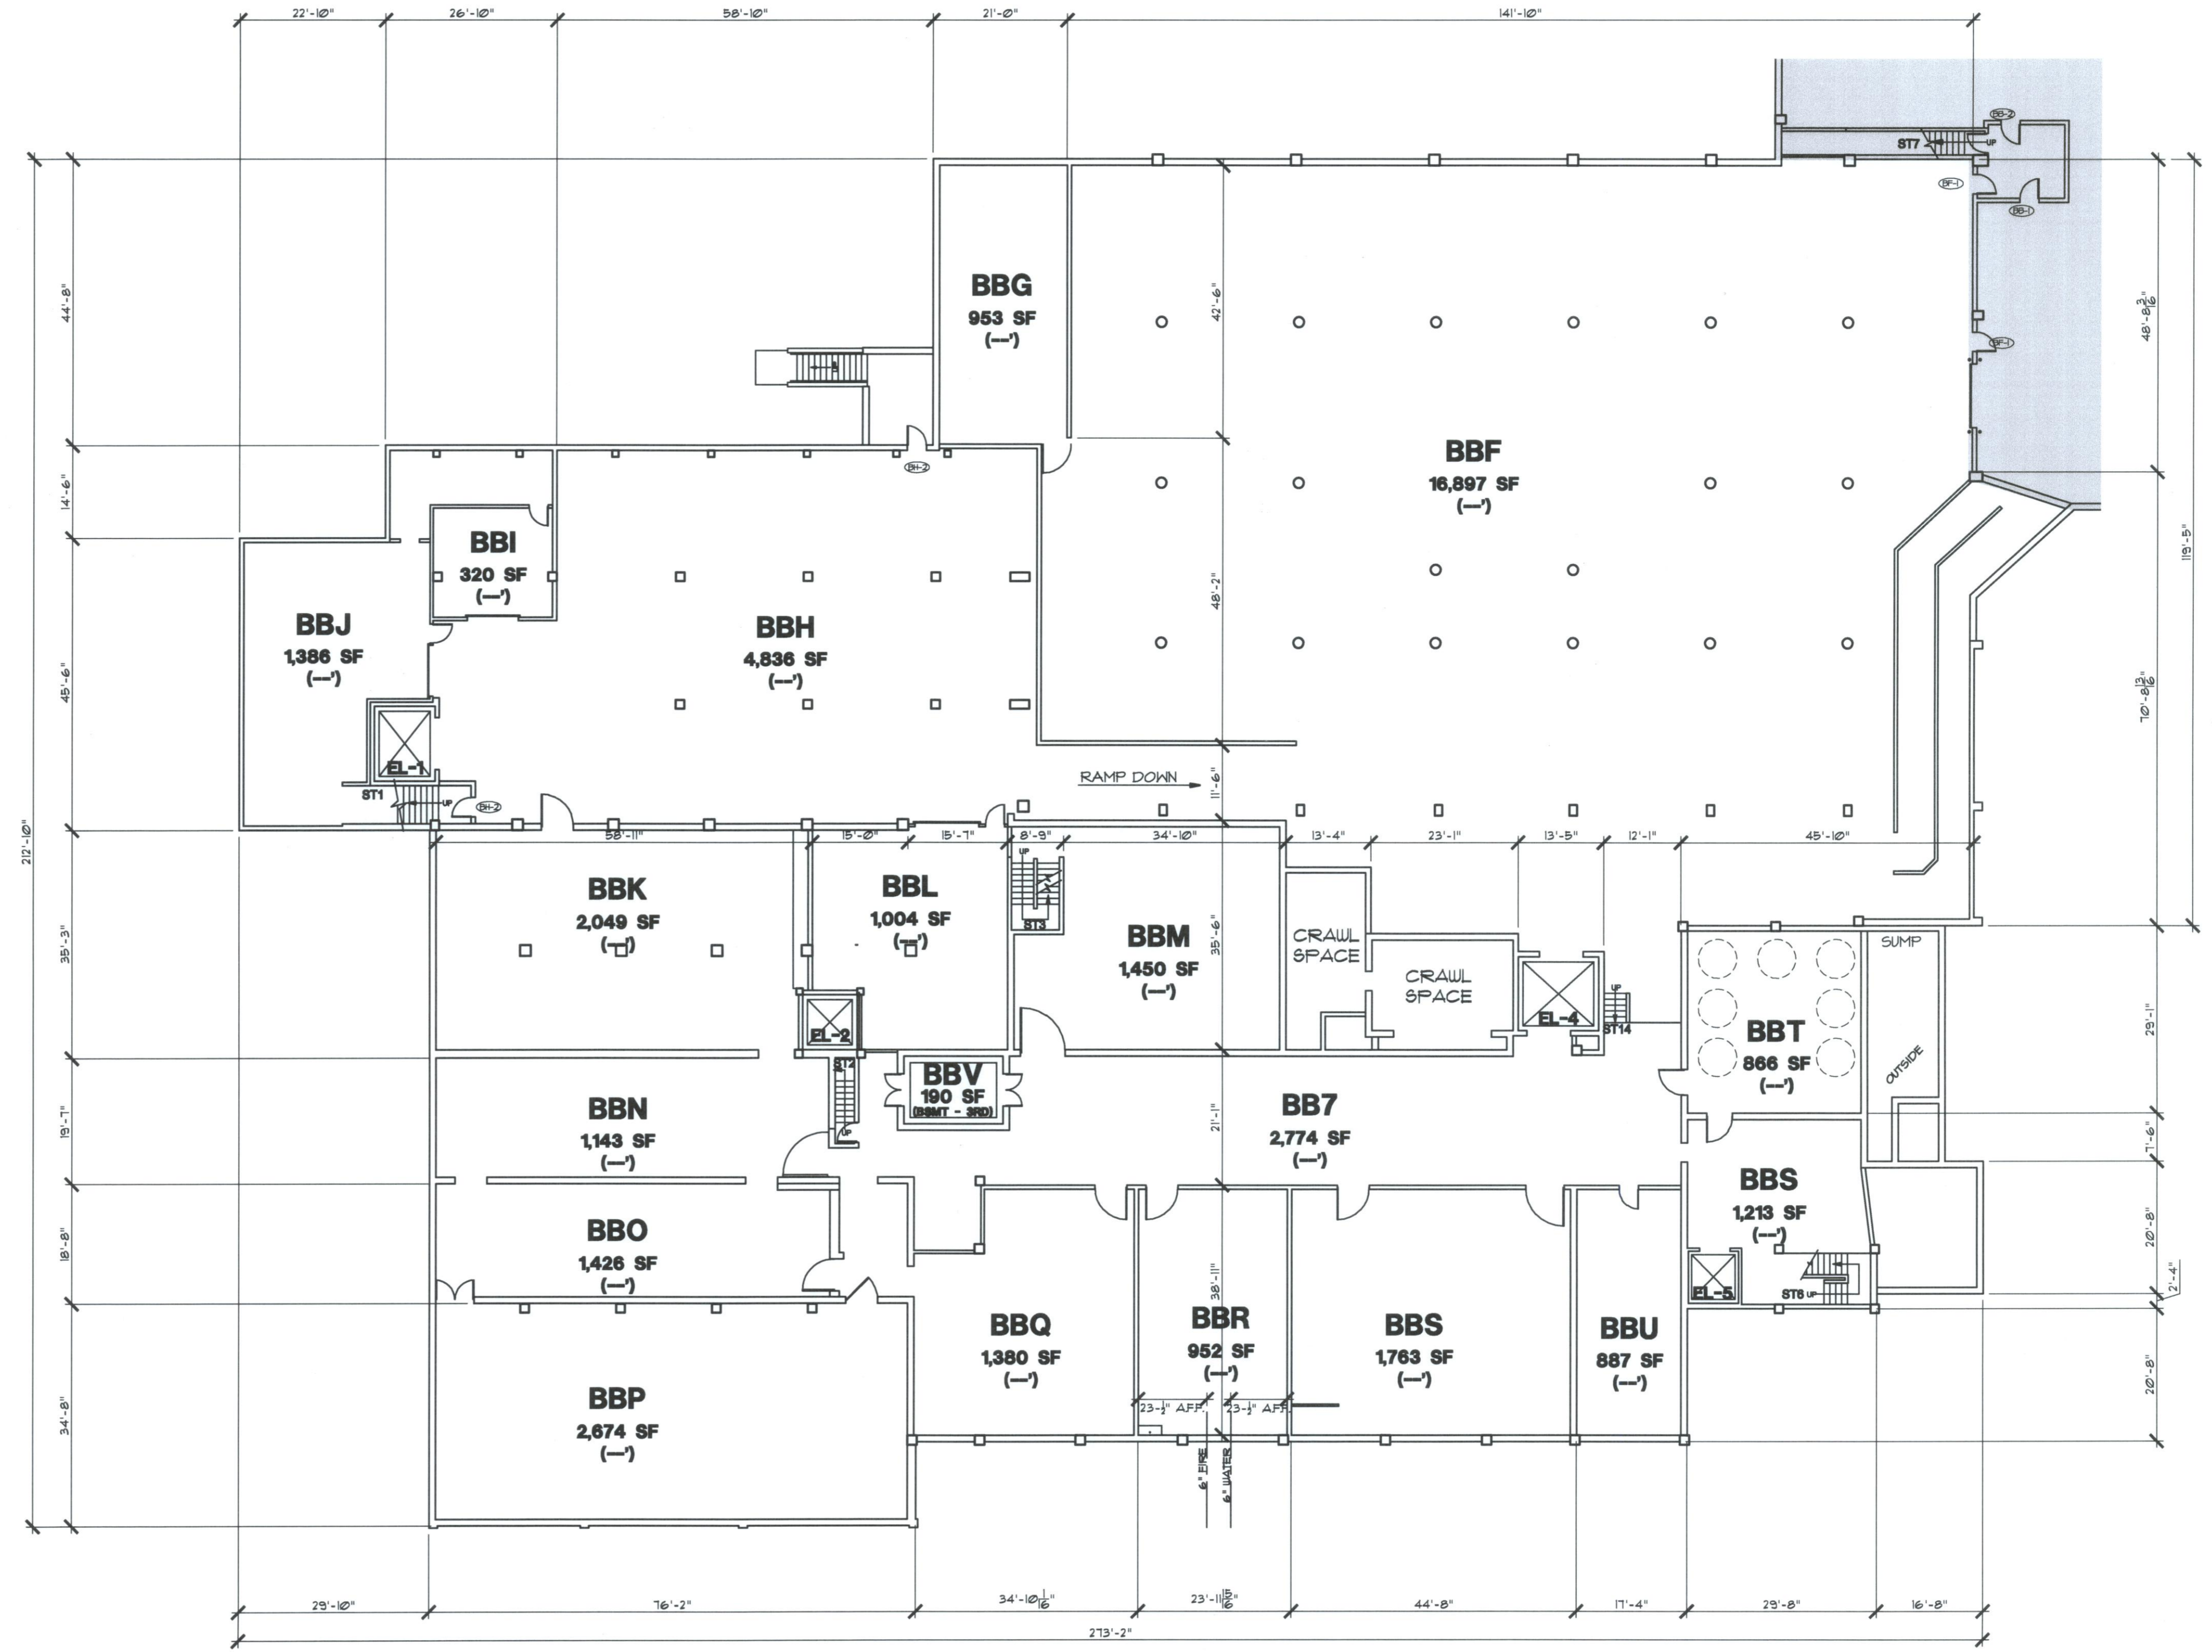

DATE: 1-1-08

REVISIONS

**HARRISON G FAGG & ASSOCIATES - ARCHITECTS & ENGINEERS**  
 JACK CLARK - SHERRIL F. BURKE - MICHAEL J. BURKE - JEFFREY WINKLER  
 DRAWING TITLE: BLDG #4 BASEMENT PLAN  
 JOB TITLE: KAIROS COMPLEX MASTER PLAN  
 CHECKED BY: DATE: 1-1-08  
 EXISTING / PERMITTED  
 800 GRANITE TOWER, BILLINGS, MONTANA 59101 - PH (406) 248-7811 - FAX (406) 259-9278 - Email HGFA@hgfa.net



\\hgfa\server\firm\plans\mt-billings\kairos\complex\10-26-07 Master Plan\FLOOR PLANS 11-1-07.dwg, A2.7 4 BSMNT, 1/23/2008 1:46:57 PM