



# BUILDING

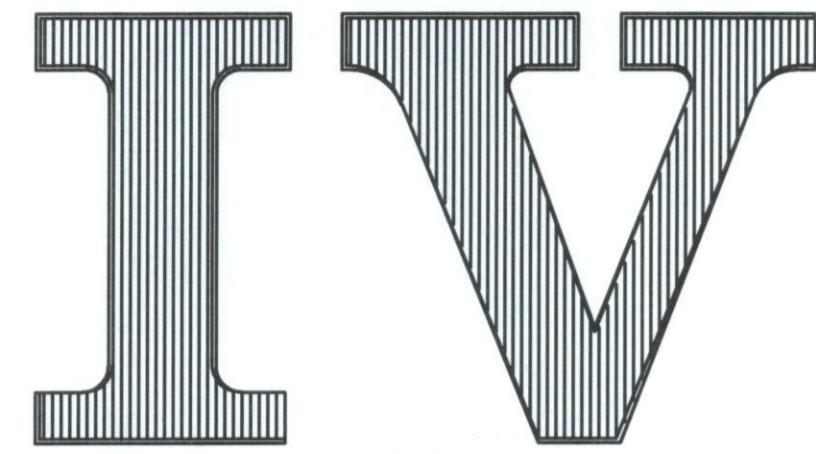

TOTAL BUILDING SF 153,902

## Current Occupancy

| Location                         | Use   | Occupancy Code |
|----------------------------------|---|----------------|
| Building IV Type II Construction | Warehousing                                 | S1             |
| Main Floor I                     | Warehousing                                 | M/S1           |
| J                                | Warehousing-Public                          | M/S1           |
| K                                | Warehousing-Public                          | S1             |
| M                                | Warehousing                                 | S1             |
| O                                | Storage                                     | S1             |
| Q                                | Storage                                     | S1             |
| T                                | Publishing & Printing<br>(Not a Print Shop) | F1             |
| U                                | Warehousing                                 | F1             |
| W                                | Warehousing                                 | S1             |
| X                                | Metal Millwork & Door<br>Assembly Shop      | F1             |
| Y                                | Storage                                     | S1             |
| Story Above Ground               | BB Storage                                  | S1             |
| Second Floor                     | Vacant                                      |                |
| Third Floor                      | Vacant                                      |                |

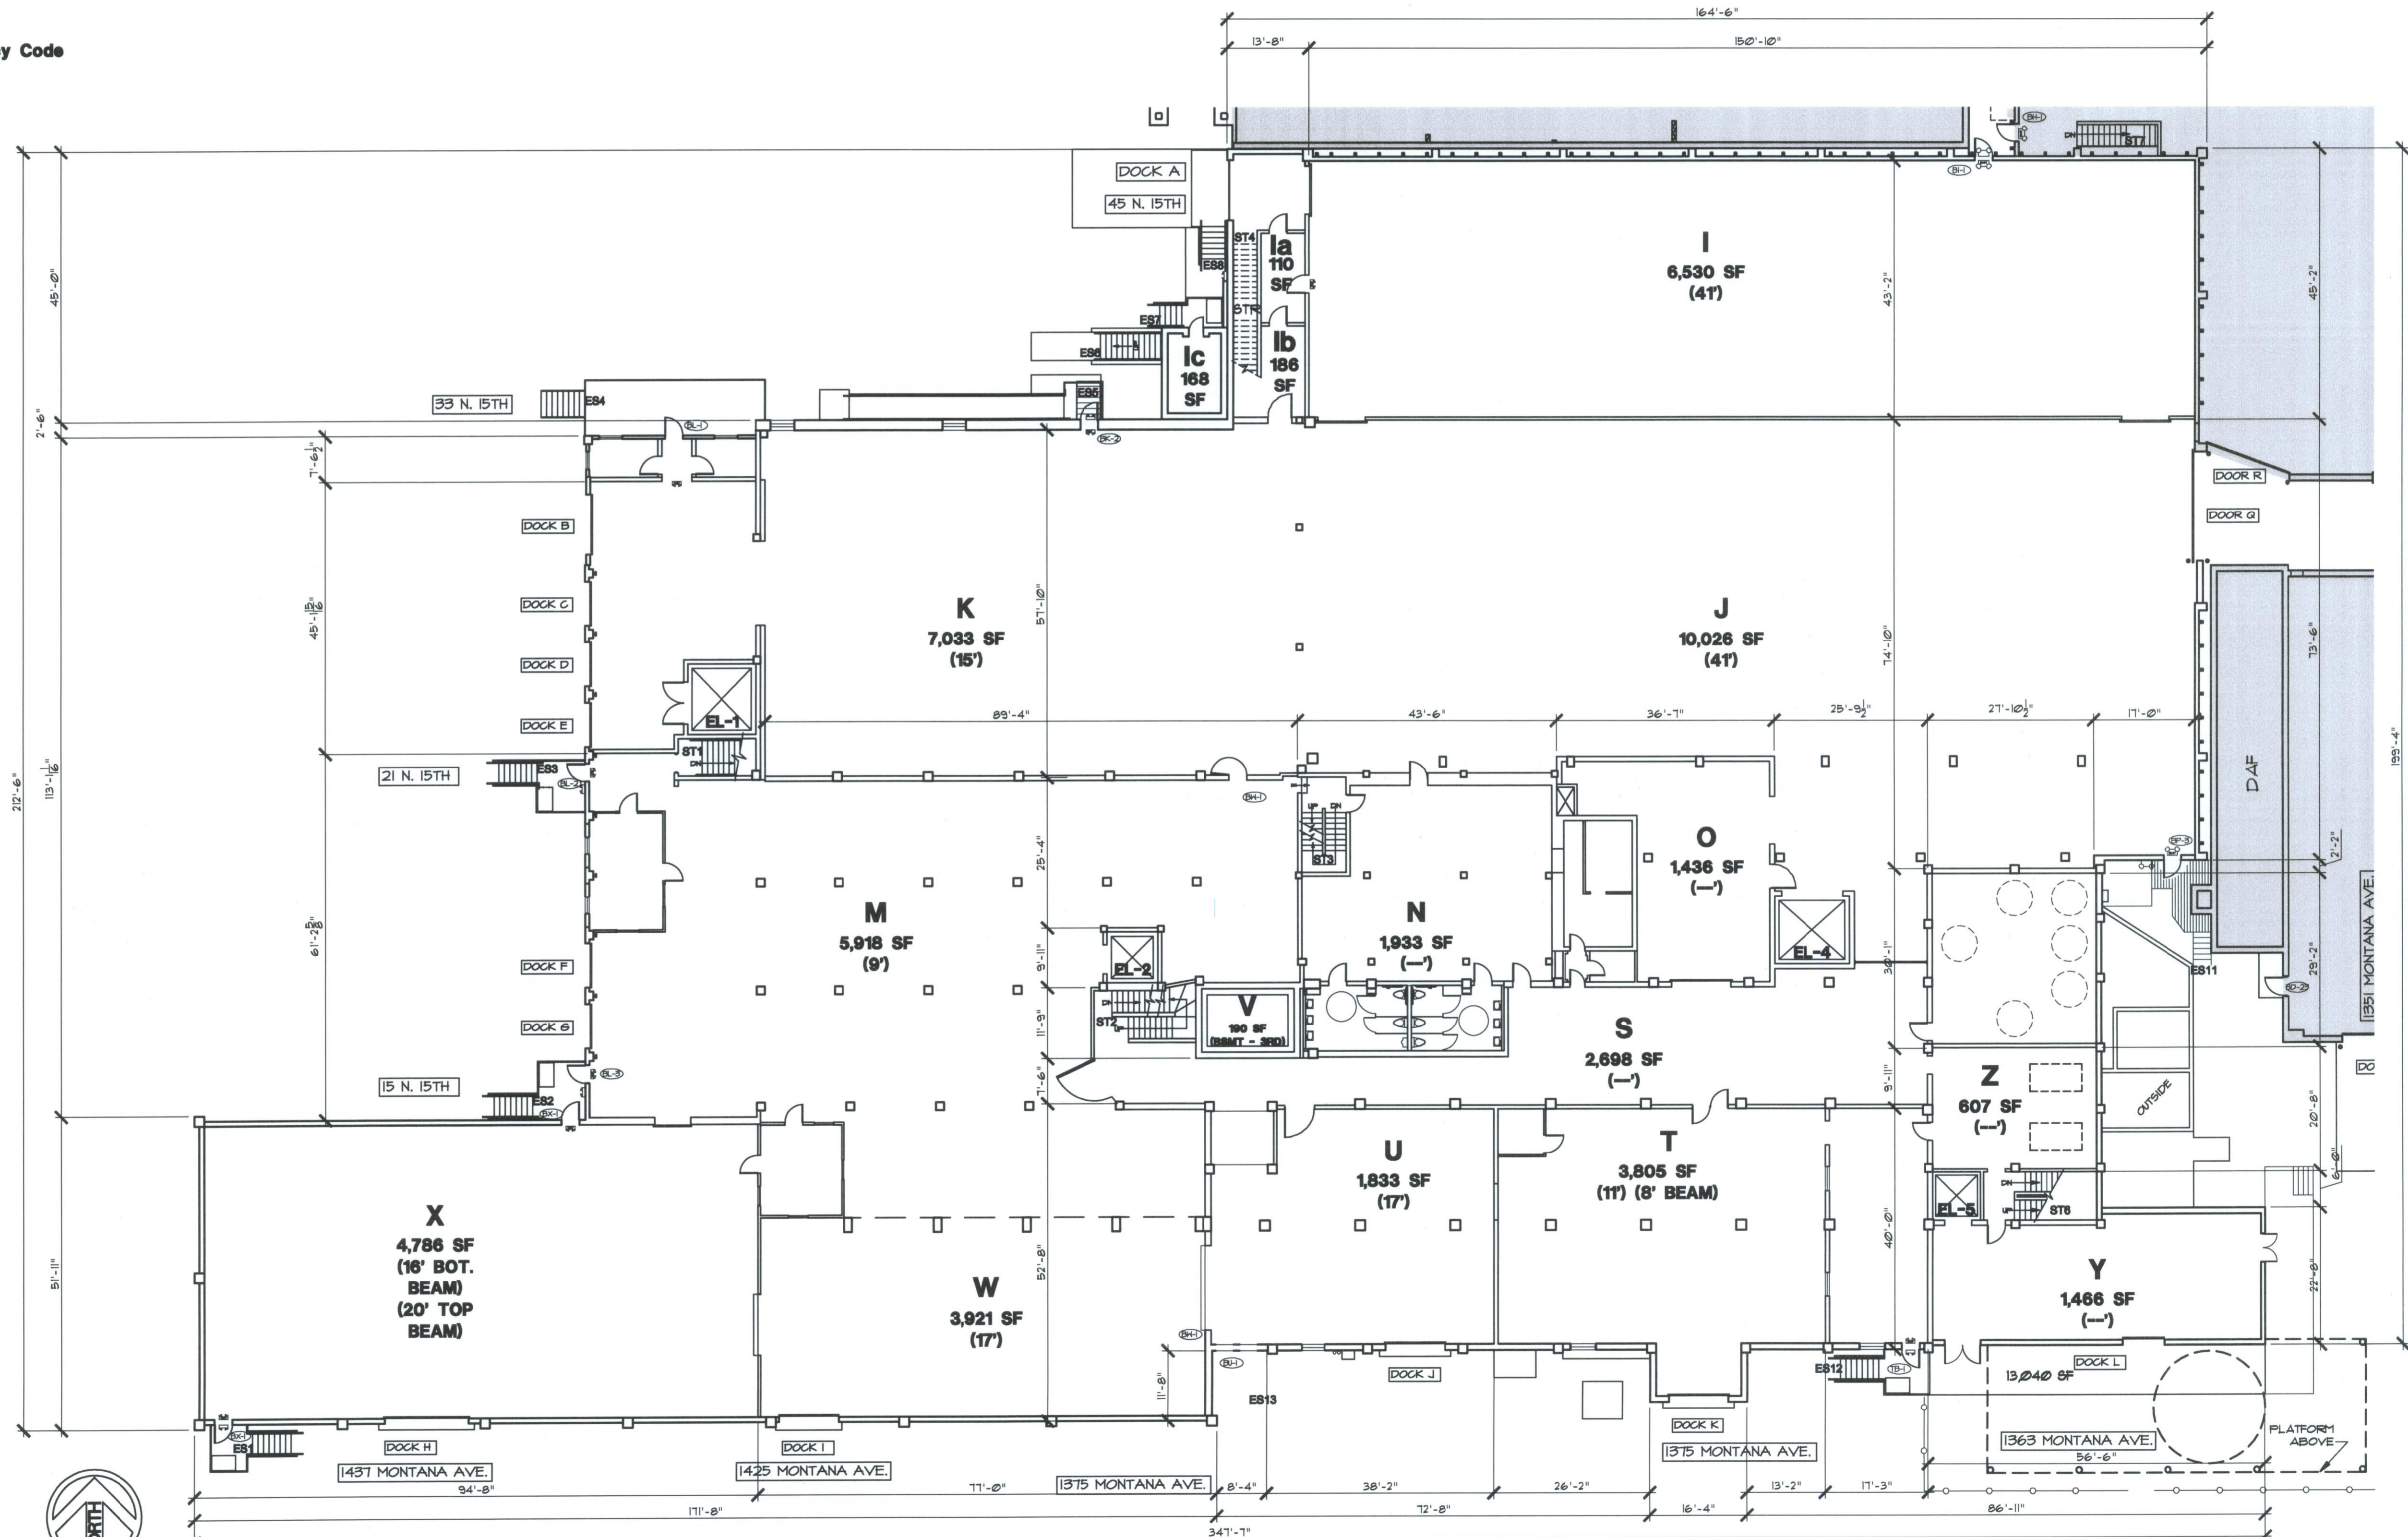

**BUILDING IV MAIN FLOOR PLAN - EXISTING / PERMITTED**  
 53,558 SF  
 1/16" = 1'-0"

DATE: 1-1-08

REVISIONS

**HARRISON G FAGG & ASSOCIATES - ARCHITECTS & ENGINEERS**  
 JACK CLARK - SHERRIL F. BURKE - MICHAEL J. BURKE - JEFFREY WINKLER - MEMBER OF THE AMERICAN INSTITUTE OF ARCHITECTS  
 DRAWN BY: KAK  
 CHECKED BY: MJB  
 JOB NO.: 2809  
 DATE: 1-1-08  
 JOB TITLE: KAIROS COMPLEX MASTER PLAN  
 EXISTING / PERMITTED  
 800 GRANITE TOWER, BILLINGS, MONTANA 59101 - PH (406) 248-7811 - FAX (406) 259-9278 - Email HGFA@hgfa.net



SHEET  
**A2.4**  
 OF  
 10

W:\gfa\server\firm\old\arch\MT-Billings\Kairos Complex\10-26-07 Master Plan\FLOOR PLANS 11-1-07.dwg, A2.4 1 MAIN, 1/23/2008 1:46:28 PM