


DATE: 1-8-08

REVISIONS

Current Occupancy

Location	Use	Occupancy Code
Building I	TYPE II CONSTRUCTION	
Main Floor	A Machine Shop	F1
	C Machine Shop	F1
	D Machine Shop	F1
Second Floor	A Office/Storage	B/S1
Building II	TYPE II CONSTRUCTION	
Main Floor L	Vacant	
	G Vacant	
	H Vacant	
	F Vacant	
Story Above Ground	B "Fabrication, Automotive, & Vehicle Shops"	F1
Building III	TYPE II CONSTRUCTION	
B	Vacant	
Building IV	TYPE II CONSTRUCTION	
Main Floor	I Warehousing	S1
	J Warehousing-Public	M/S1
	K Warehousing-Public	M/S1
	M Warehousing	S1
	O Storage	S1
	T Publishing & Printing (Not a Print Shop)	F1
	U Warehousing	F1
	X Metal Millwork & Door Assembly Shop	F1
	Y Storage	S1
Story Above Ground	BB Storage	S1
Second Floor	Vacant	
Third Floor	Vacant	

OVERALL ROOF PLAN EXISTING

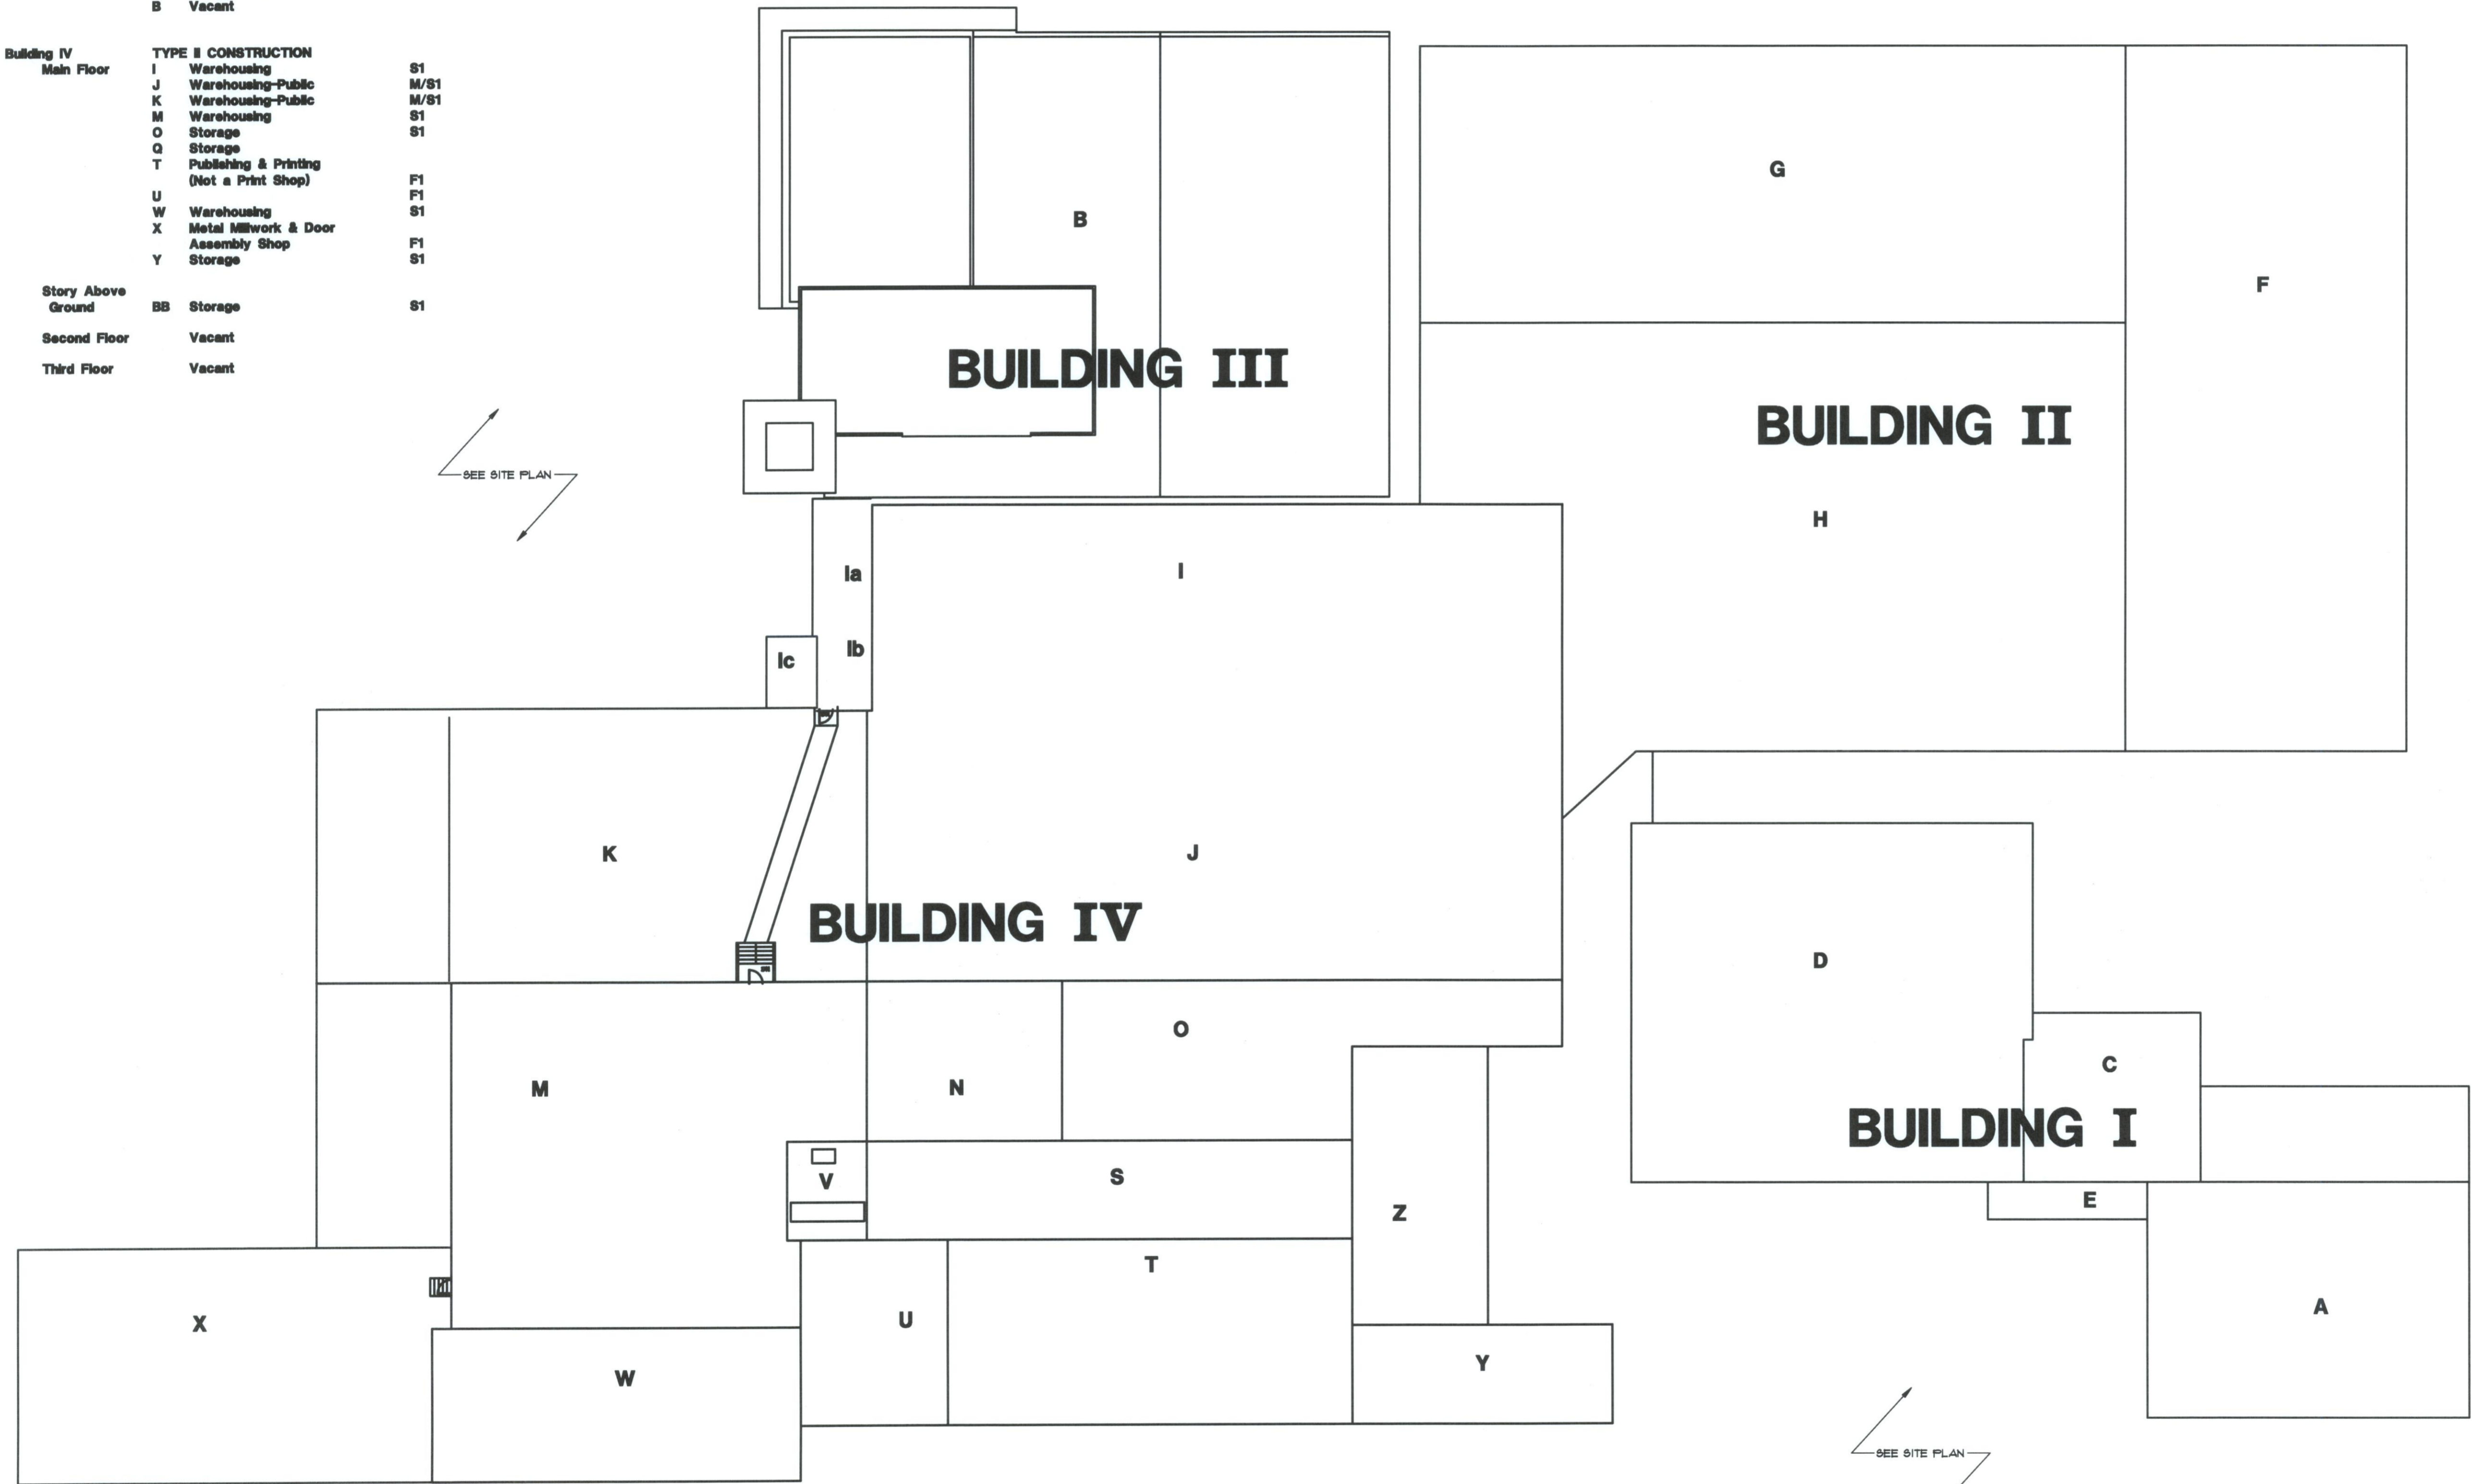

OVERALL ROOF PLAN - EXISTING
AS1 1" = 20'-0"



HARRISON G FAGG & ASSOCIATES - ARCHITECTS & ENGINEERS
 JACK CLARK - SHERRIL F. BURKE - MICHAEL J. BURKE - JEFFREY WINKLER • MEMBER OF THE AMERICAN INSTITUTE OF ARCHITECTS
 DRAWN BY JOB NO. 2609
 CHECKED BY DATE 1-8-08
ARCHITECTS
 800 GRANITE TOWER, BILLINGS, MONTANA 59101 - PH (406) 248-7811 - FAX (406) 259-9278 - Email HGFA@hgfa.net

SHEET
A3.1
OF
10

W:\plans\2008\10-26-07 Master Plans\FLOOR PLANS 11-7-07.dwg, AS1.1 R000, 1/23/2008 1:47:07 PM