


1 EXISTING FLOOR PLAN  
ASJ SCALE: 1/8" = 1'-0"



2 EXISTING REFLECTED CEILING PLAN  
ASJ SCALE: 1/8" = 1'-0"

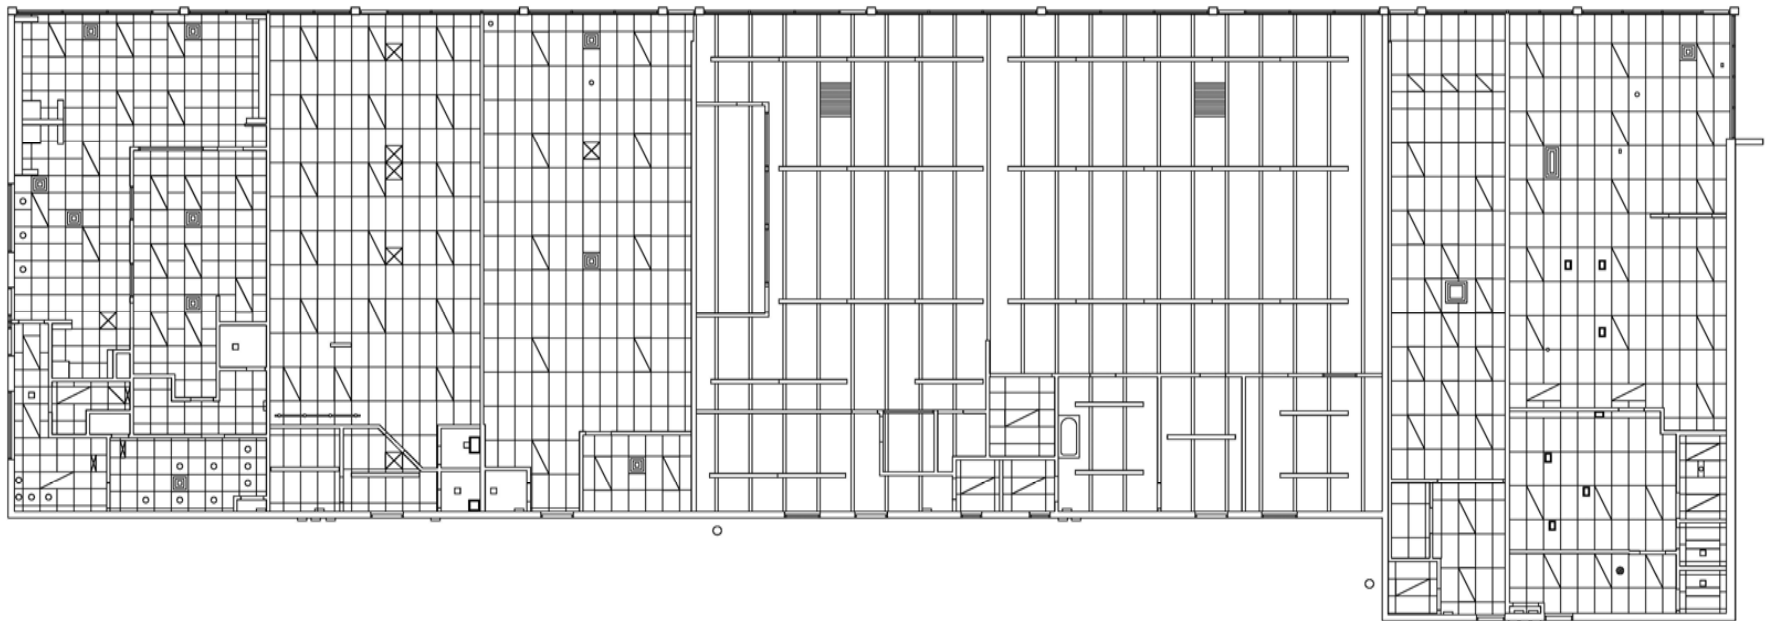