


BUILDING

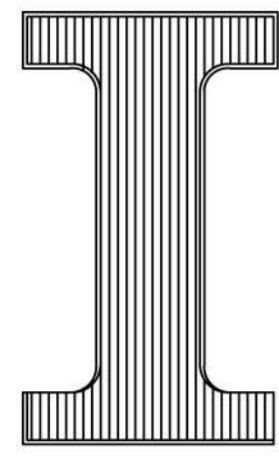

TOTAL BUILDING SF 14,434

Current Occupancy


Location	Use	Occupancy Code
Building I	Type II Construction	
Main Floor	A Machine Shop	F1
	C Machine Shop	F1
	D Machine Shop	F1
Second Floor	A Office/Storage	B/S1

BUILDING 1



RENTABLE SPACE MAIN FLOOR	
A	3,545
B	1,182
C	1,522
D	+ 6,916
SUBTOTAL	13,231
	SQ FT

RENTABLE SPACE SECOND FLOOR	
A	1,203
SUBTOTAL	1,203
	SQ FT

SUBTOTALS	
MAIN FLOOR	13,231
2ND FLOOR	+ 1,203
TOTAL SQ FT OF BLDG 1	14,434

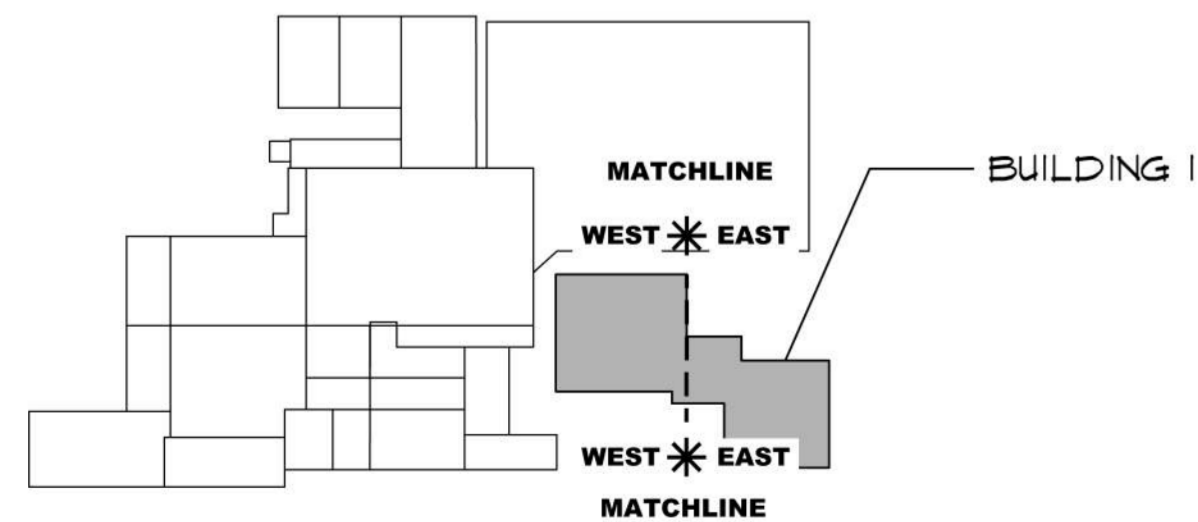

1 KEY PLAN - BUILDING I
 ALL NT5 (SHADED AREA OF THIS FLOOR PLAN SHOWN ON THIS SHEET)

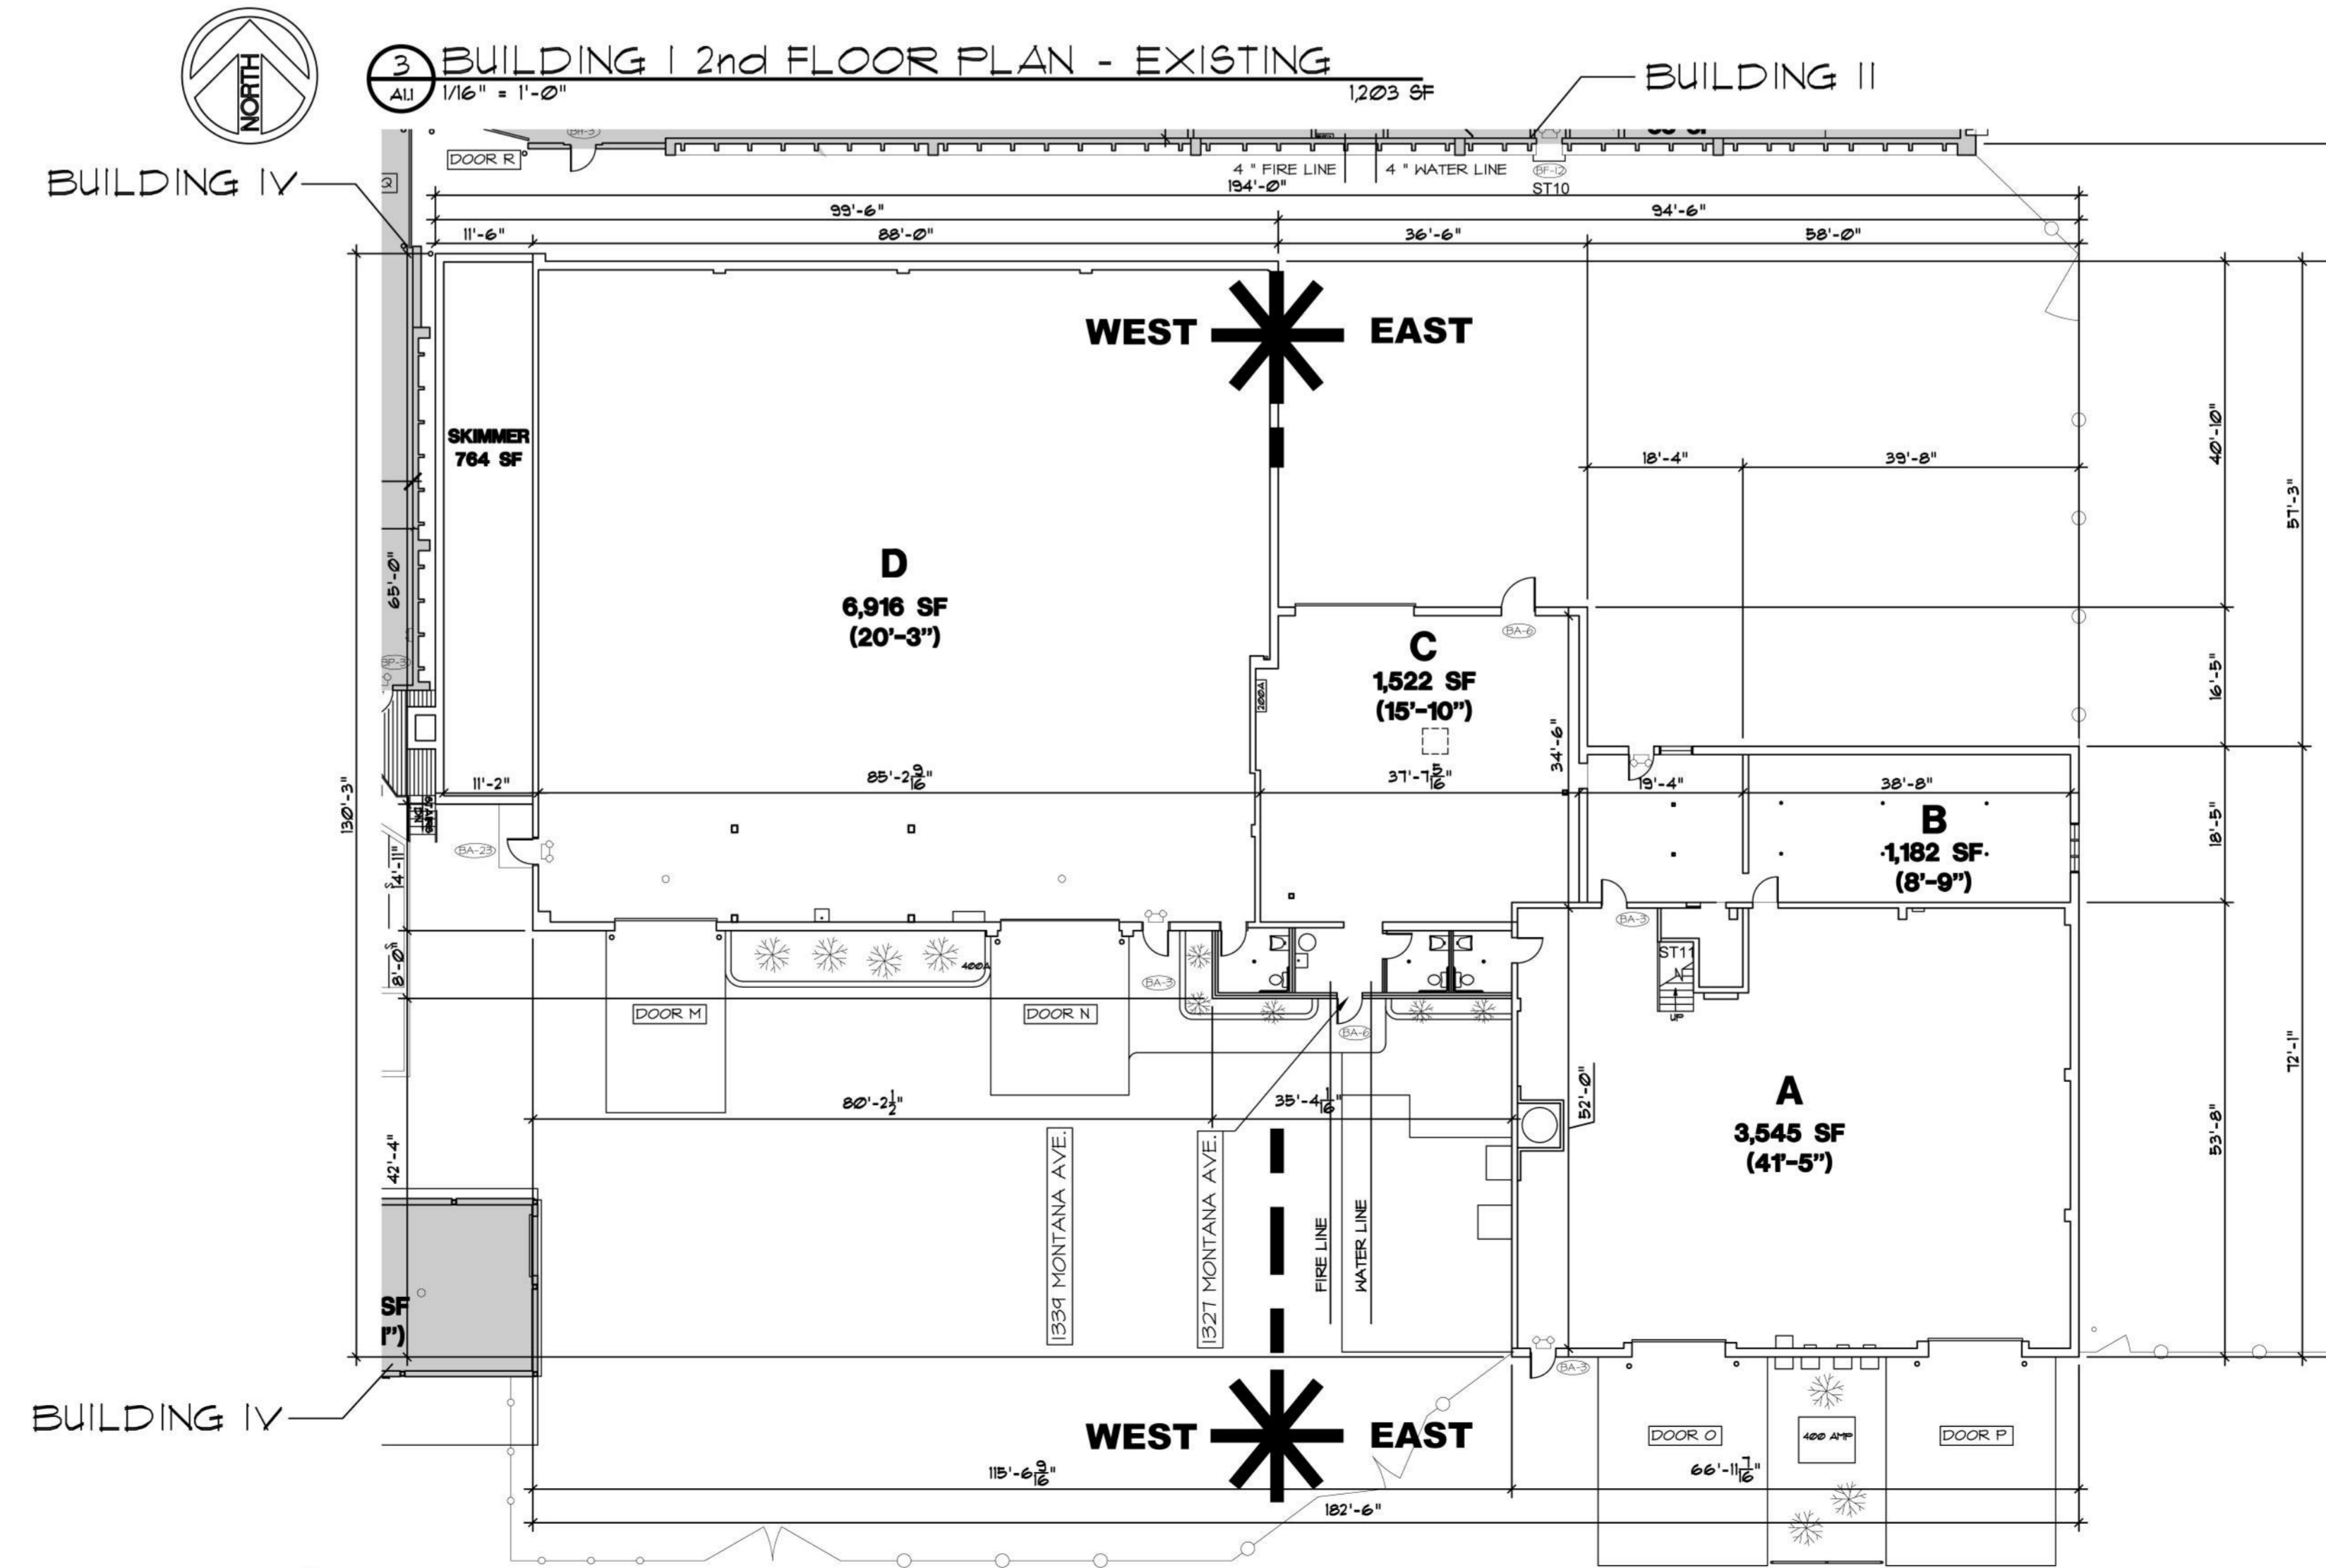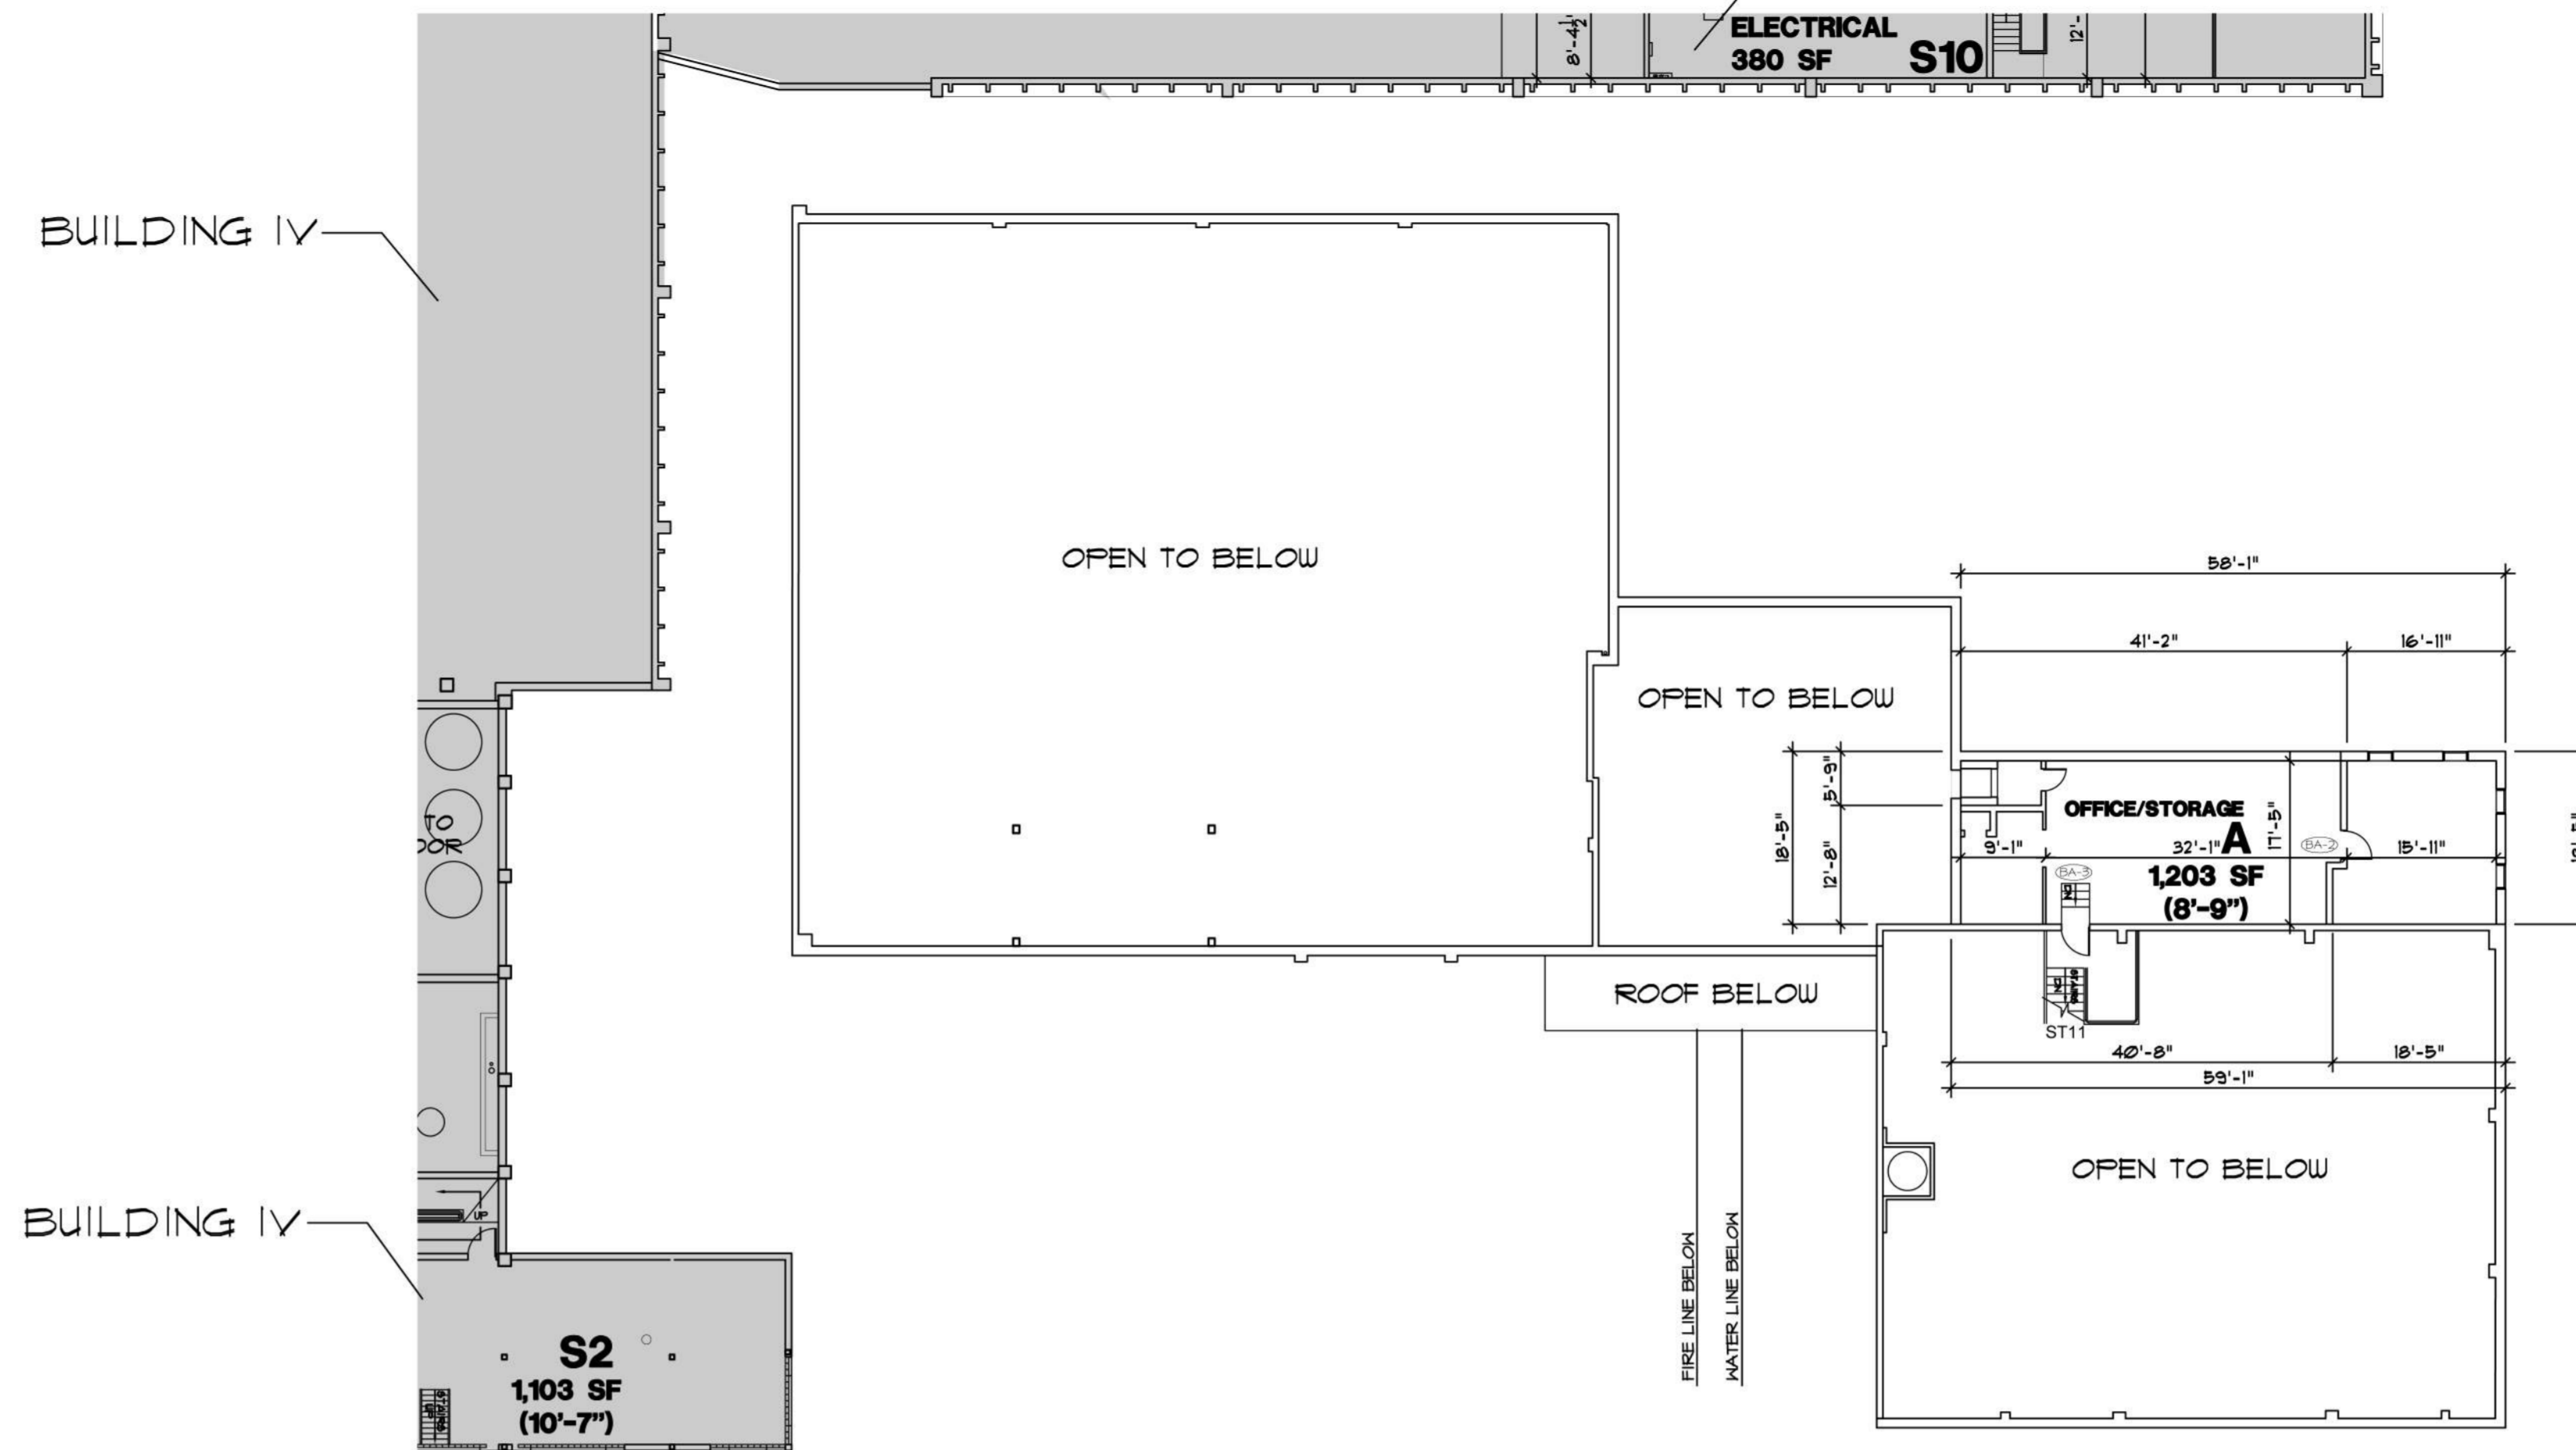

2 BUILDING I MAIN FLOOR PLAN - EXISTING
 ALL 1/16" = 1'-0"

DATE: 3-1-12
 REVISIONS

HARRISON G FAGG & ASSOCIATES - ARCHITECTS & ENGINEERS
 JACK CLARK - SHERRILL F. BURKE - MICHAEL J. BURKE - JEFFREY WINKLER - MEMBER OF THE AMERICAN INSTITUTE OF ARCHITECTS
 DRAWING NO. 2809
 CHECKED BY DATE 3-1-12
 MJB
 JOB TITLE
 KAIROS CENTER
 MASTER PLAN 2011
 EXISTING
 800 GRANITE TOWER, BILLINGS, MONTANA 59101 - PH (406) 248-7811 - FAX (406) 259-9278 - Email HGFA@hgfa.net

SHEET
A1.1
 of
 8