


BUILDING

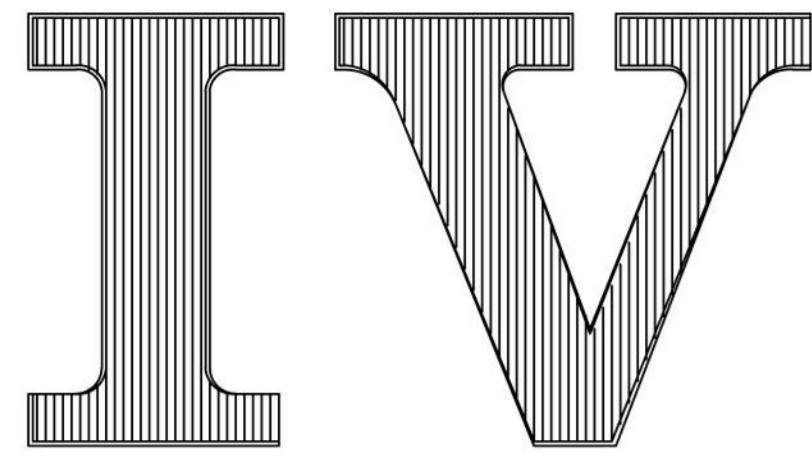

DATE: 3-1-12
REVISIONS

TOTAL BUILDING 138,961 SF

Current Occupancy



Location	Use	Occupancy Code
Building IV Type II Construction		
Main Floor	I Warehousing	S1
	J Warehousing-Public	M/S1
	K Warehousing-Public	M/S1
	M Warehousing	S1
	O Storage	S1
	Q Storage	S1
	T Publishing & Printing (Not a Print Shop)	F1
	U Warehousing	F1
	W Warehousing	S1
	X Metal Millwork & Door Assembly Shop	F1
	Y Storage	S1
Story Above Ground	BB Storage	S1
Second Floor	Vacant	
Third Floor	Vacant	

BUILDING 4

RENTABLE SPACE THIRD FLOOR		SUBTOTALS	
T1 & T2	1,500	RENTABLE SPACE	21,944
T3	521	COMMON SPACE	1,912
T4	1,659		
T5	662		
T6	328		
T7	7,847		
T8	391		
T9	1,102		
T10	261		
T11	2,714		
T12	2,824		
T13	2,279		
SUBTOTAL	21,944	TOTAL SQ FT OF THIRD FLOOR OF BLDG 4	23,856
	SQ FT		SQ FT

COMMON SPACE THIRD FLOOR

CS-14	133	BUILDING 4
CS-15	578	
CS-16	86	
CS-17	148	
CS-18	19	
CS-19	133	
EL-3 (SHAFT)	113	
EL-4 (SHAFT)	161	
EL-5 (SHAFT)	79	
V (SHAFT)	205	
SUBTOTAL	1,912	TOTAL SQUARE FOOTAGE
	SQ FT	

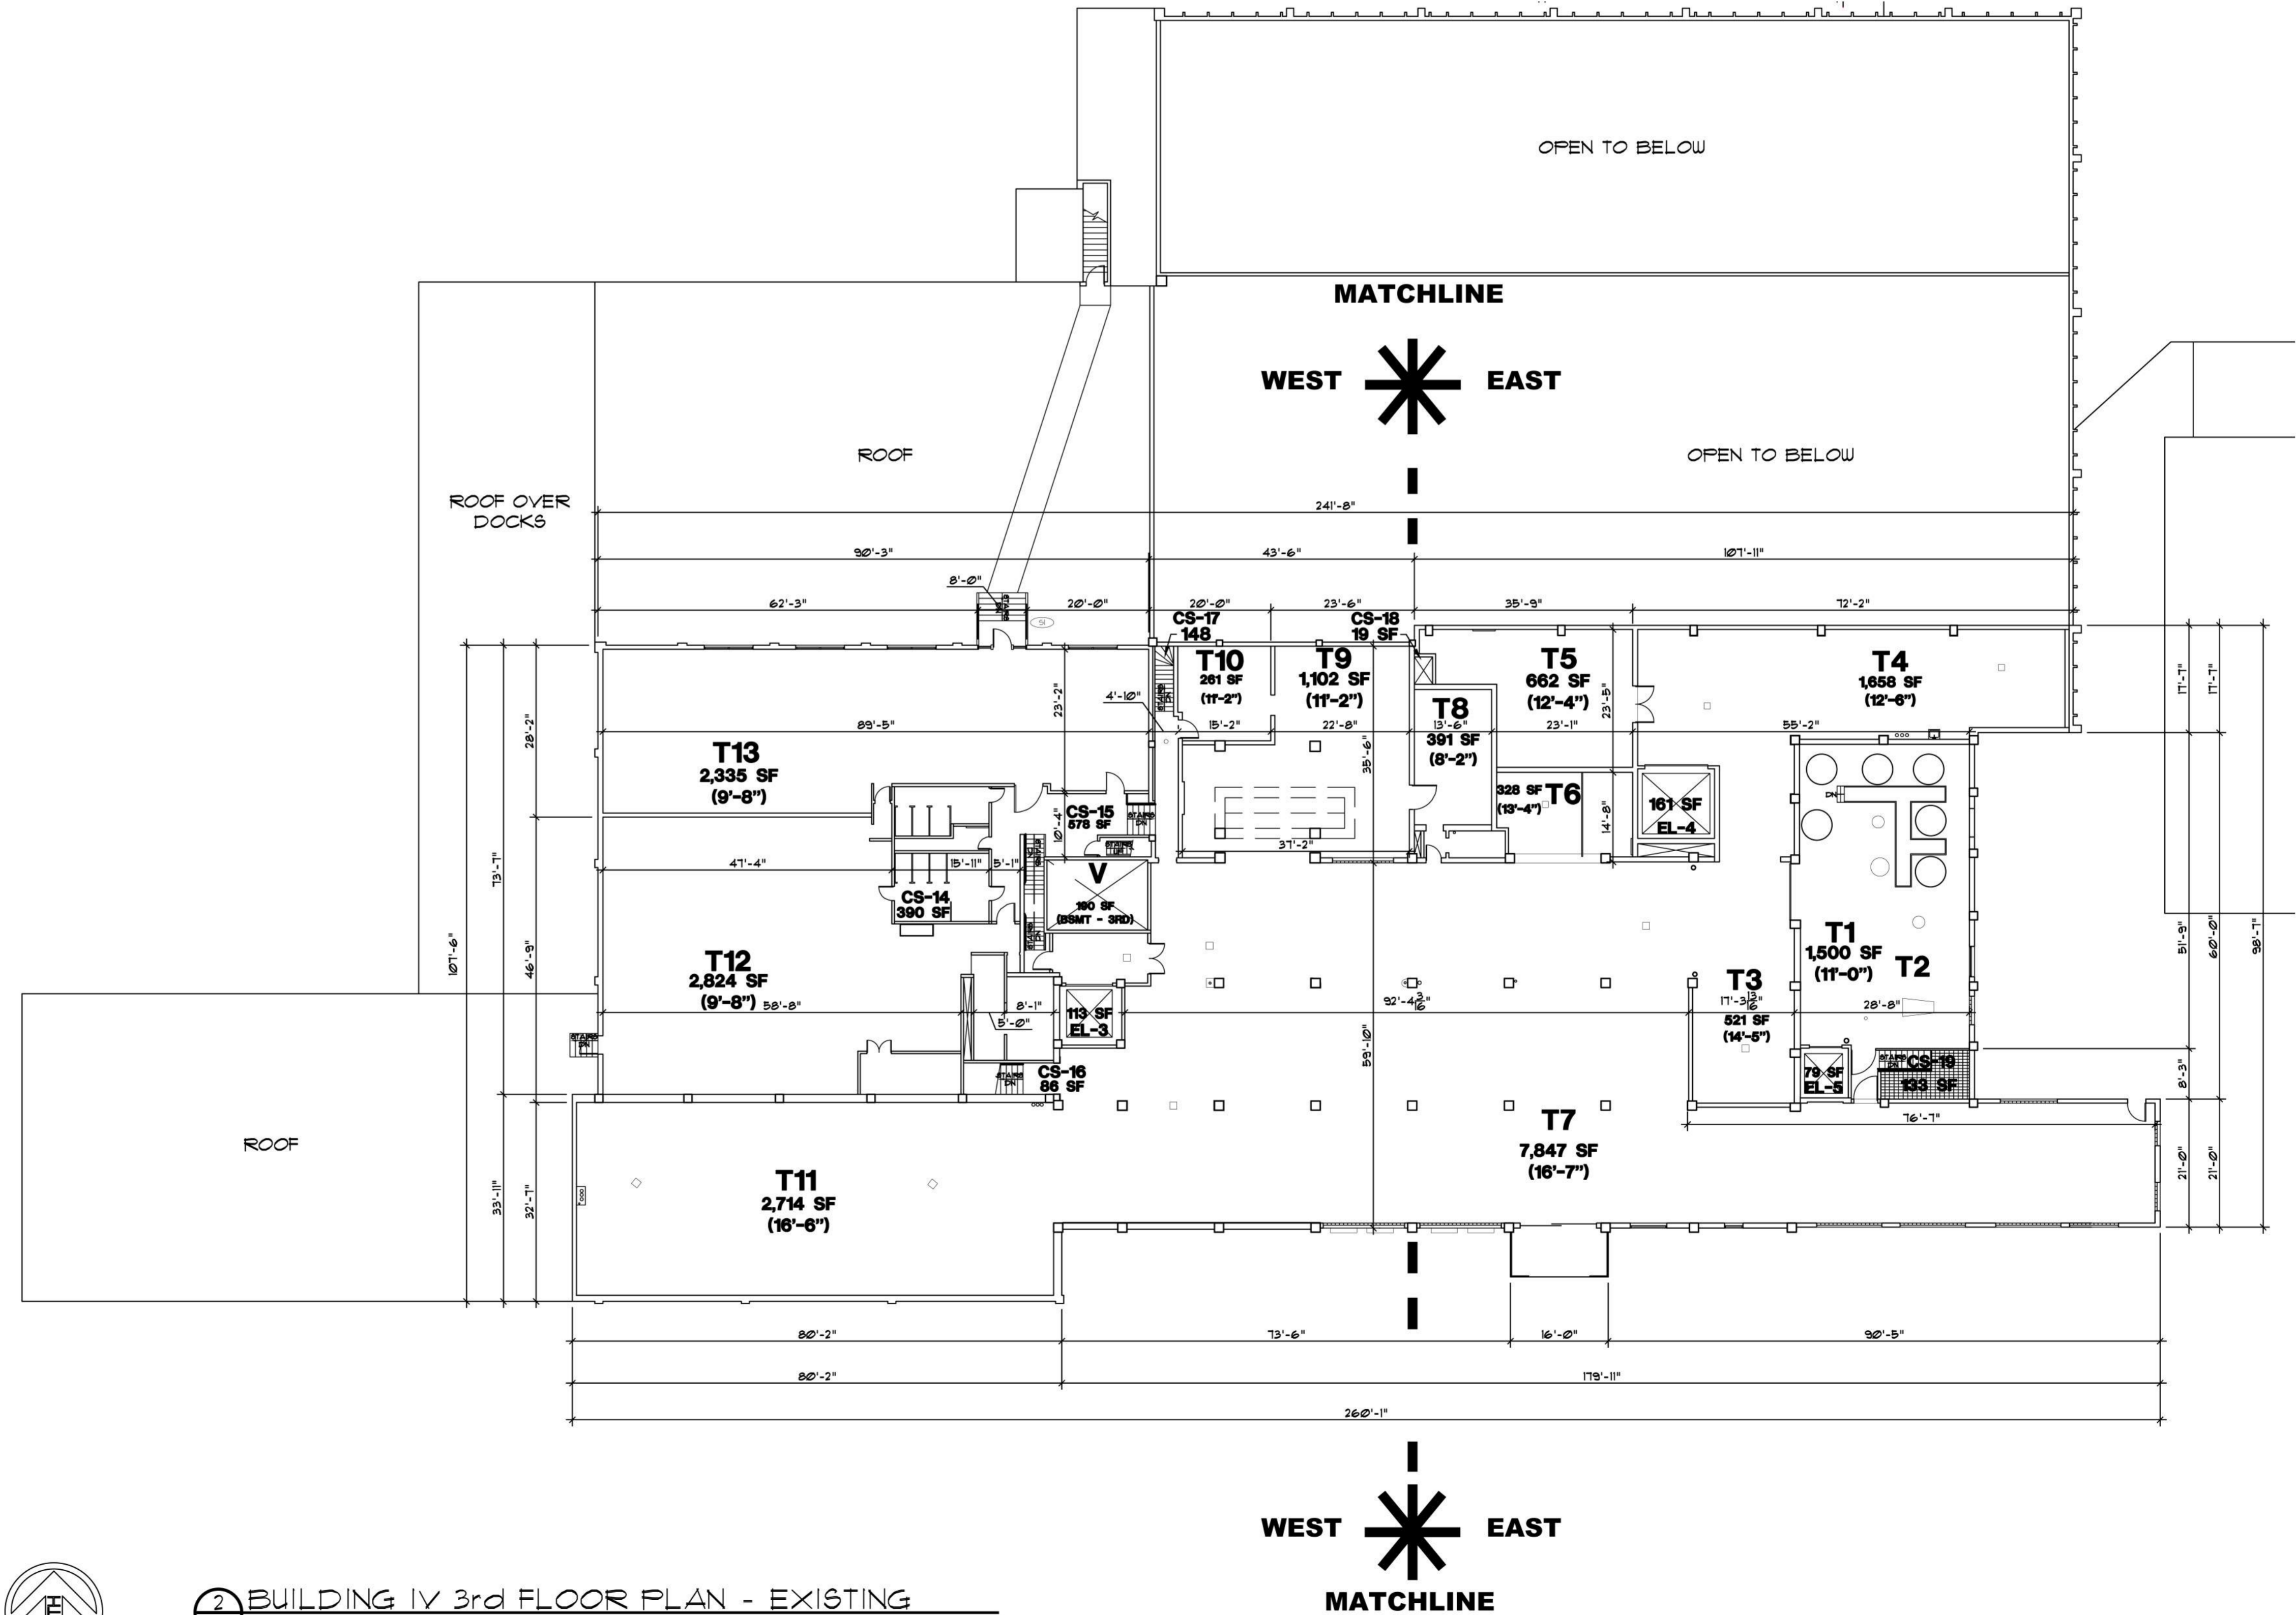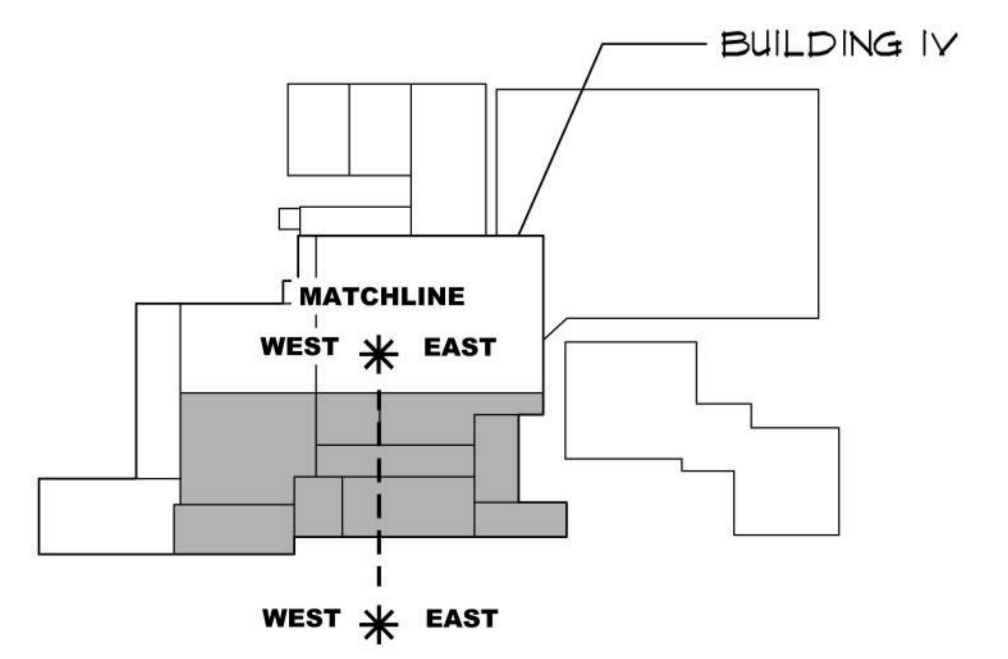

KEY PLAN BLDG IV-3rd FLOOR
 1/16" = 1'-0"



BUILDING IV 3rd FLOOR PLAN - EXISTING
 1/16" = 1'-0" 23,856 SF

HARRISON G FAGG & ASSOCIATES - ARCHITECTS & ENGINEERS
 JACK CLARK - SHERRIL F. BURKE - MICHAEL J. BURKE - JEFFREY WINKLER - MEMBER OF THE AMERICAN INSTITUTE OF ARCHITECTS
 DRAWN BY: KK JOB NO.: 2809
 CHECKED BY: MJB DATE: 3-1-12
800 GRANITE TOWER, BILLINGS, MONTANA 59101 - PH (406) 248-7811 - FAX (406) 259-9278 - Email HGFA@hgfa.net

SHEET A4.3
 OF 32