


BUILDING

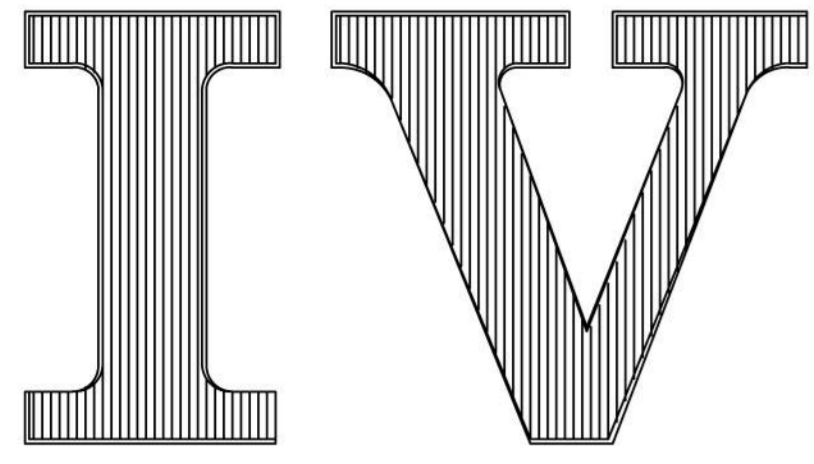

DATE: 3-1-12

REVISIONS

TOTAL BUILDING SF 141,960

Current Occupancy


Location	Use	Occupancy Code
Building IV Type II Construction		
Main Floor	I Warehousing	S1
	J Warehousing-Public	M/S1
	K Warehousing-Public	M/S1
	M Warehousing	S1
	O Storage	S1
	Q Storage	S1
	T Publishing & Printing (Not a Print Shop)	F1
	U Warehousing	F1
	W Warehousing	S1
	X Metal Millwork & Door Assembly Shop	F1
	Y Storage	S1
Story Above Ground	BB Storage	S1
Second Floor	Vacant	
Third Floor	Vacant	

BUILDING 4


RENTABLE SPACE	COMMON SPACE	SUBTOTALS
SECOND FLOOR		
S2		
S3		
S6		
S7		
S8		
S9		
S10		
S11		
S12		
S13		
SUBTOTAL	RENTABLE SPACE 12,378	
	COMMON SPACE 3,703	
	SUBTOTAL 16,081	
	TOTAL SQ FT OF SECOND FLOOR OF BLDG 4	

COMMON SPACE

CS-12	133
CS-13	136
EL-2 (SHAFT)	218
EL-3 (SHAFT)	124
EL-4 (SHAFT)	180
EL-5 (SHAFT)	82
S-4	2,640
	190
SUBTOTAL	3,703
	SQ FT

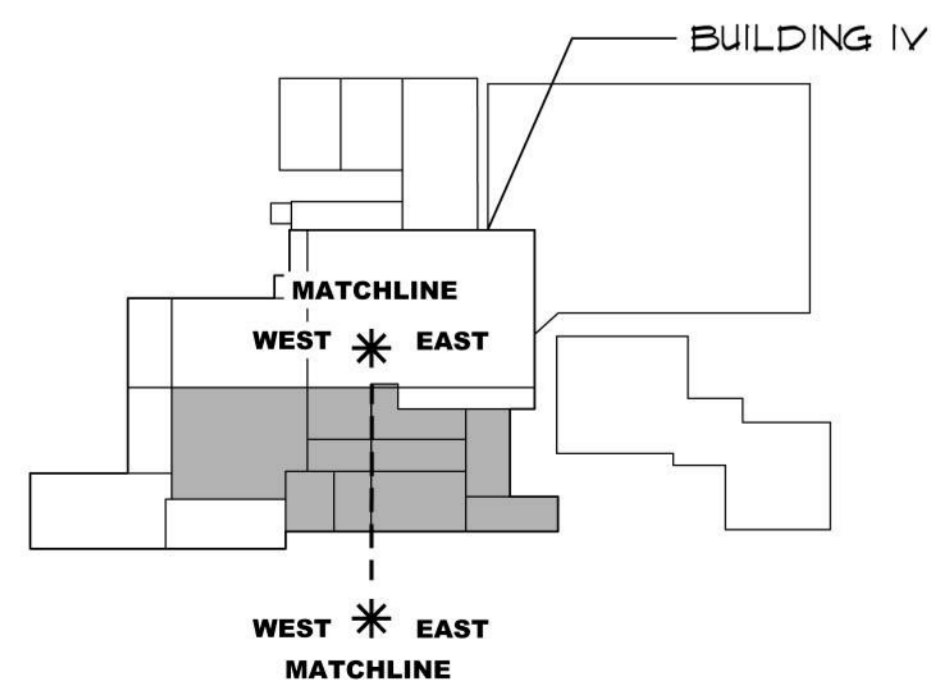

1 KEY PLAN BLDG IV-2nd FLOOR PLAN
NTS (SHADED AREA OF THIS FLOOR PLAN SHOWN ON THIS SHEET)

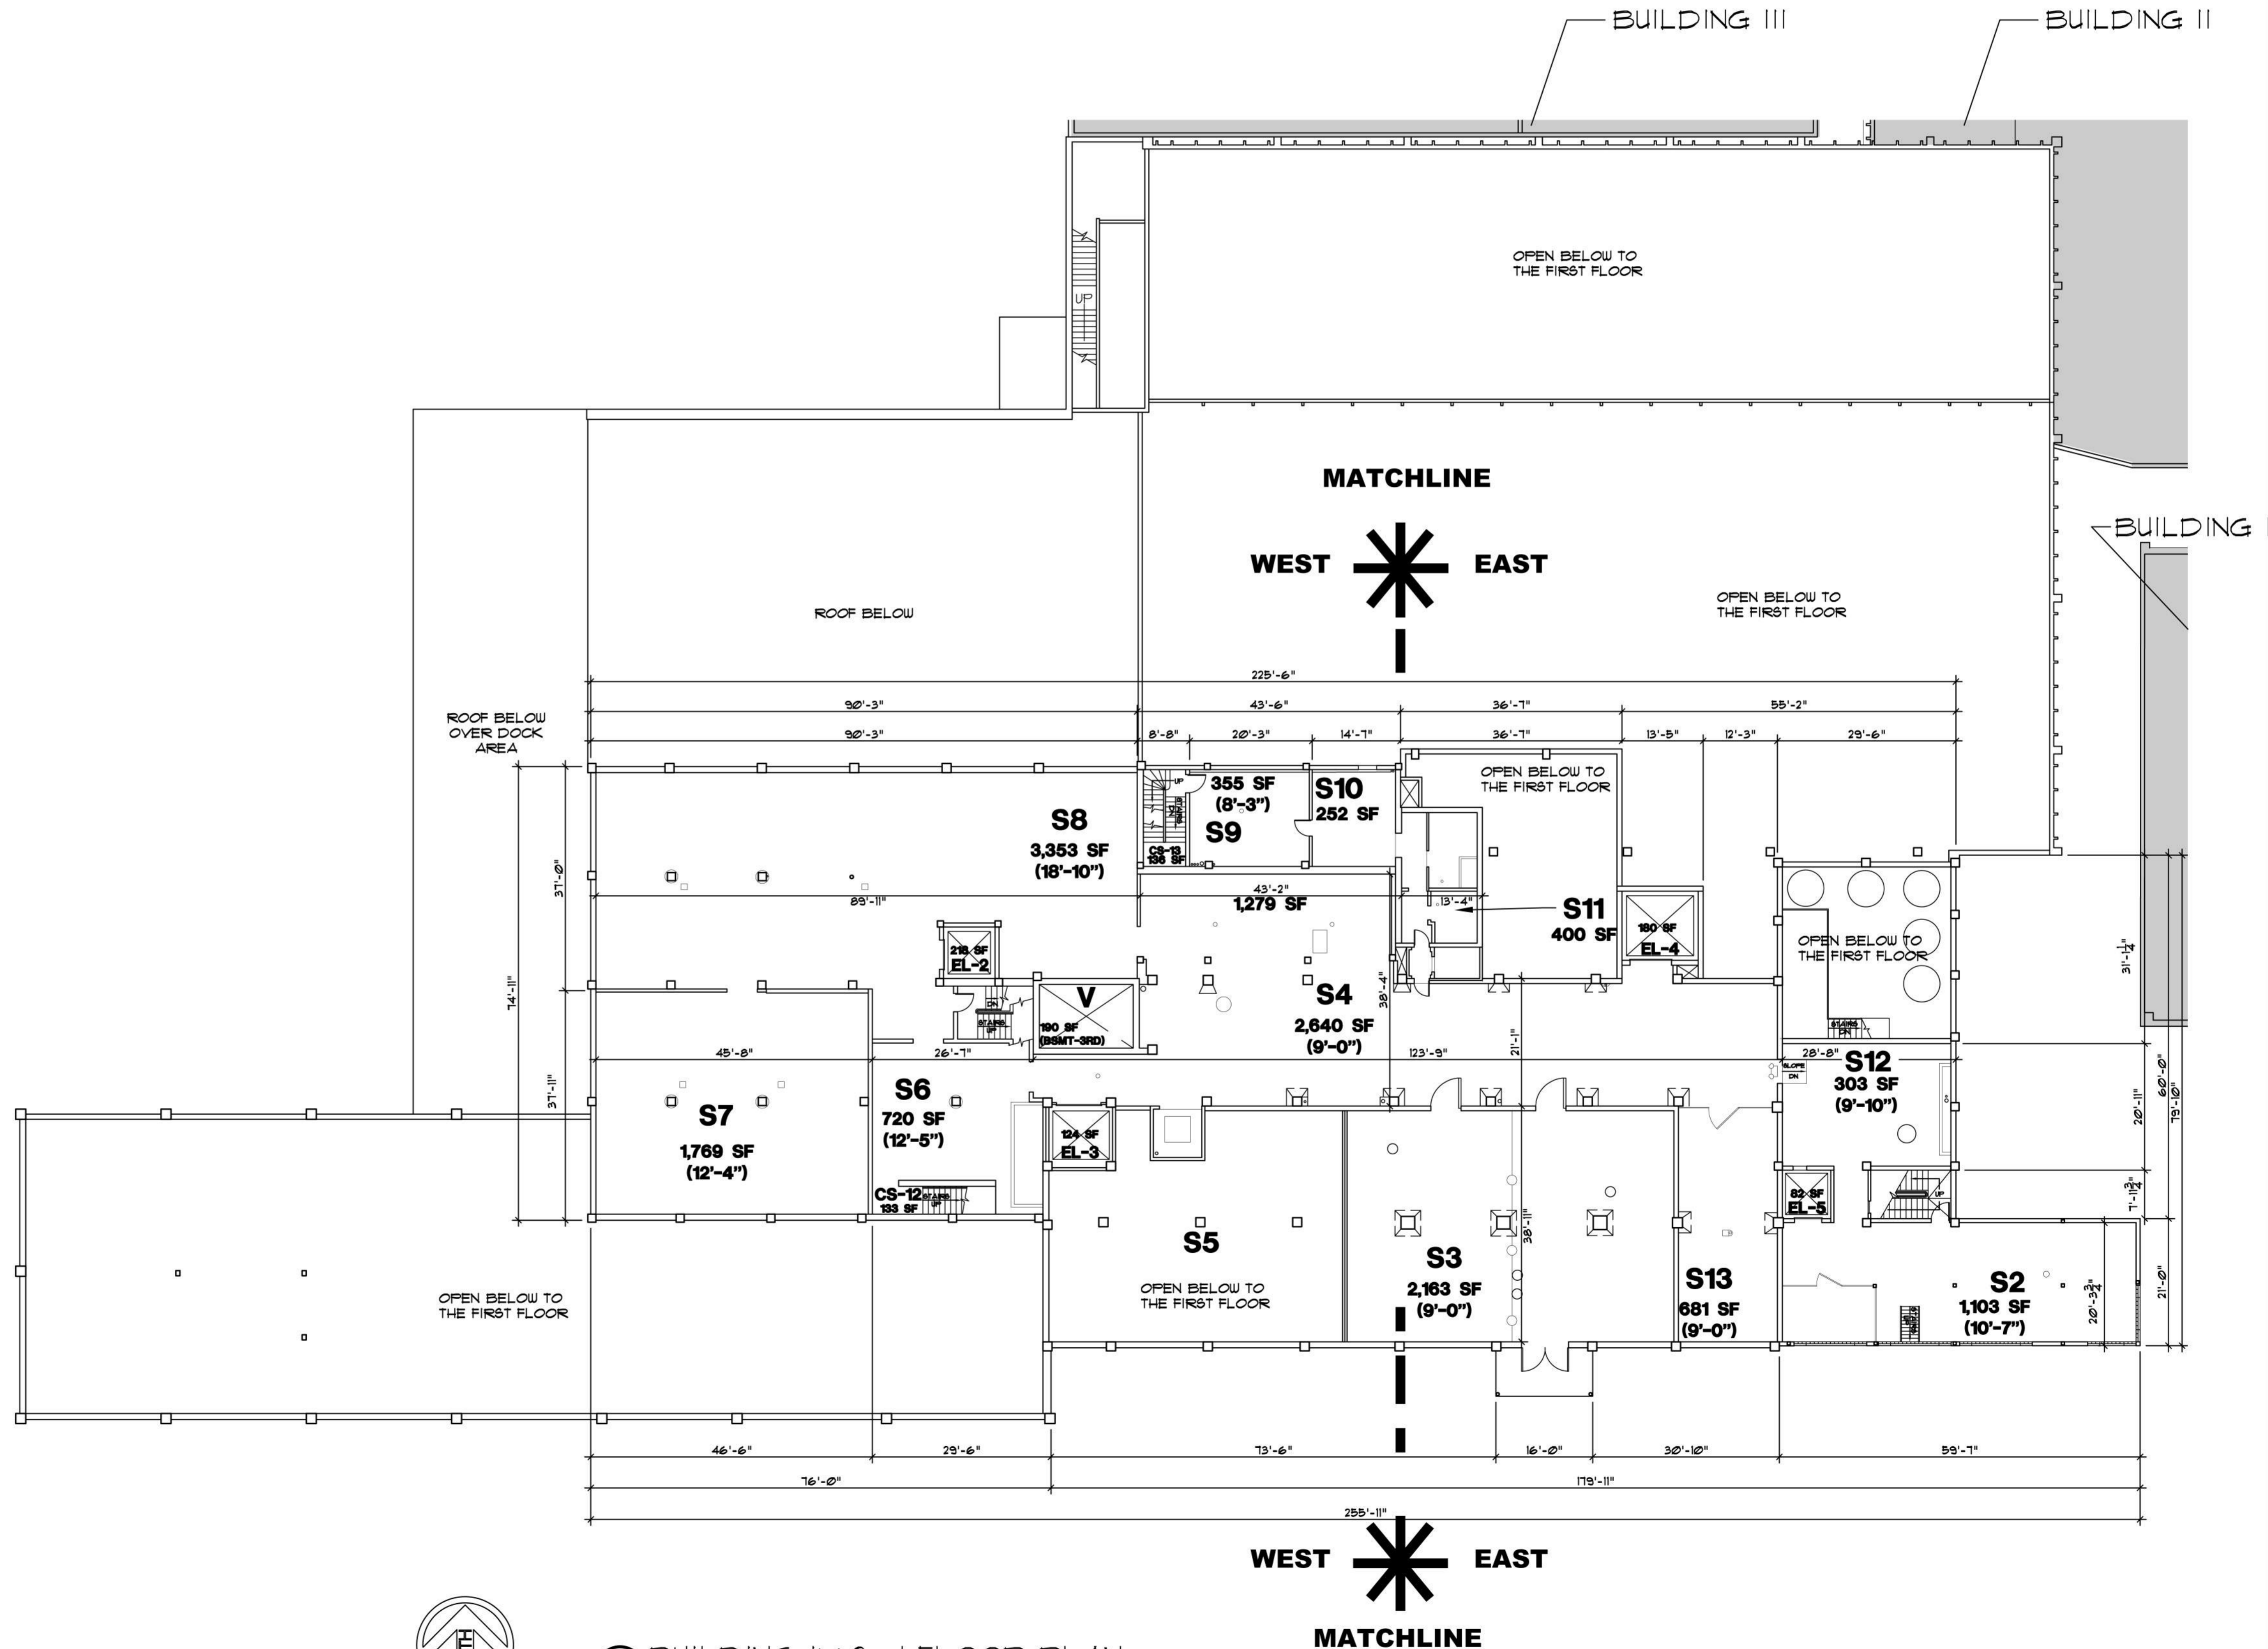

2 BUILDING IV 2nd FLOOR PLAN
1/16" = 1'-0" 16,081 SF

HARRISON G FAGG & ASSOCIATES - ARCHITECTS & ENGINEERS
 JACK CLARK - SHERRILL F. BURKE - MICHAEL J. BURKE - JEFFREY WINKLER - MEMBER OF THE AMERICAN INSTITUTE OF ARCHITECTS
 DRAWN BY: KK JOB NO. 2809
 CHECKED BY: MJB DATE 3-1-12
800 GRANITE TOWER, BILLINGS, MONTANA 59101 - PH (406) 248-7811 - FAX (406) 259-9278 - Email HGFA@hgfa.net

SHEET
A4.2
 OF
 32